
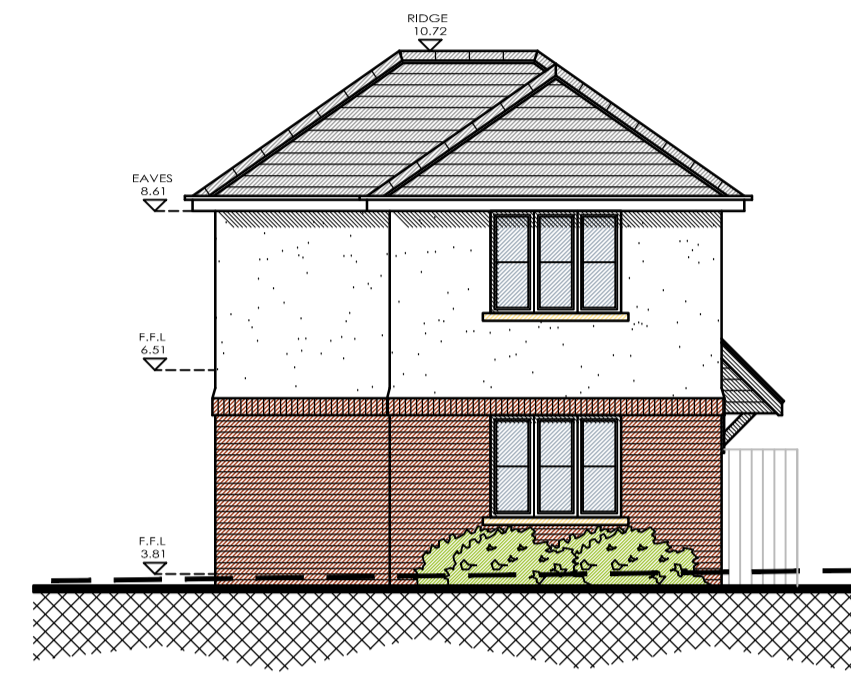



NOTES

- 1 The contents of this drawing are copyright.
- 2 Do not scale. Figured dimensions only to be used.
- 3 Contractors must verify all dimensions and report any discrepancies before putting work in hand or making any shop drawings.


LEGEND

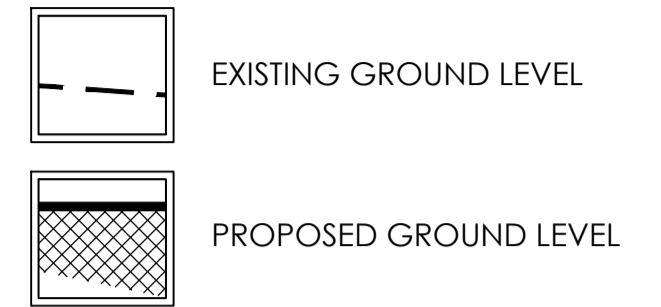


NORTH ELEVATION
SCALE 1:100

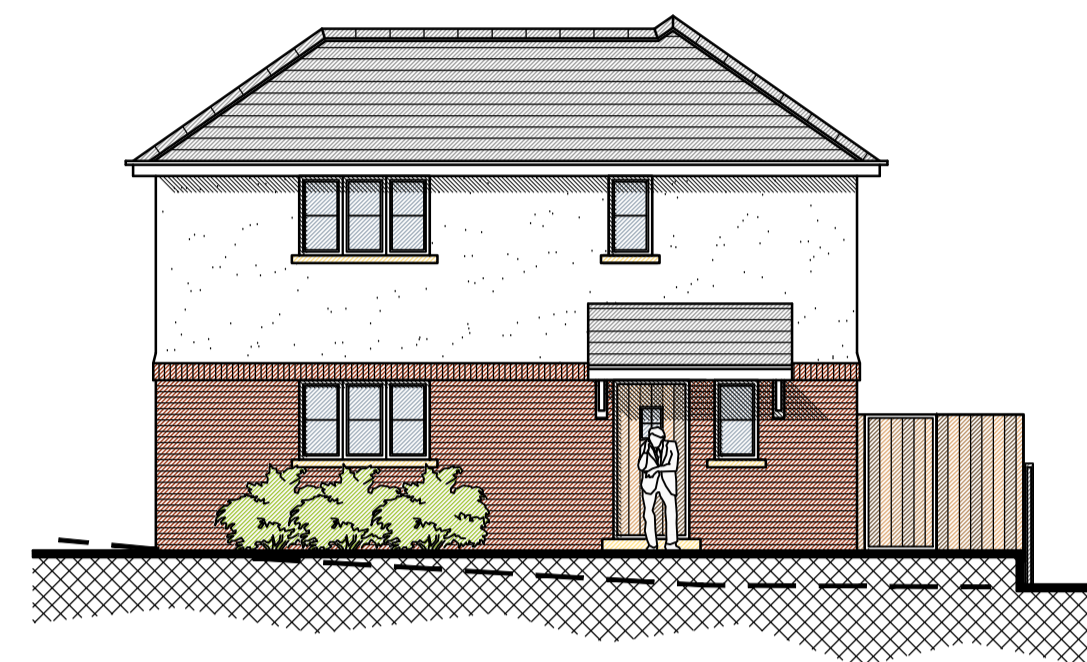


WEST ELEVATION
SCALE 1:100

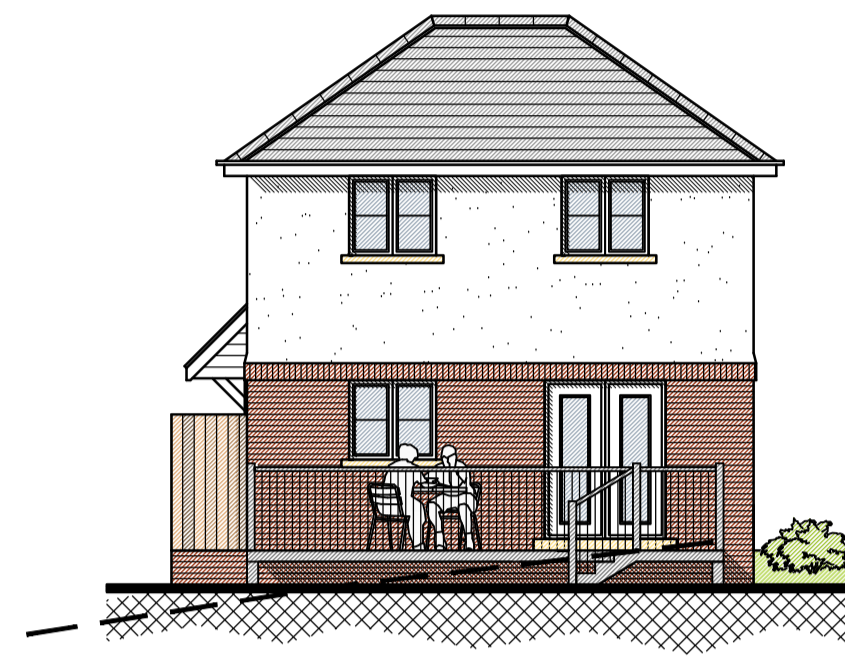


SOUTH ELEVATION
SCALE 1:100

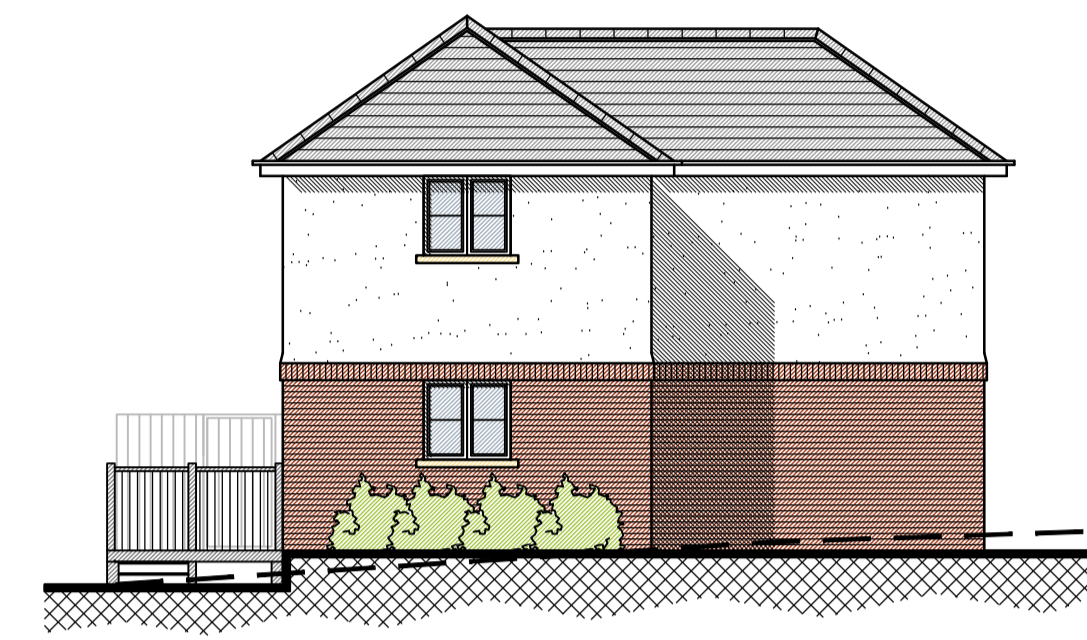

EAST ELEVATION
SCALE 1:100

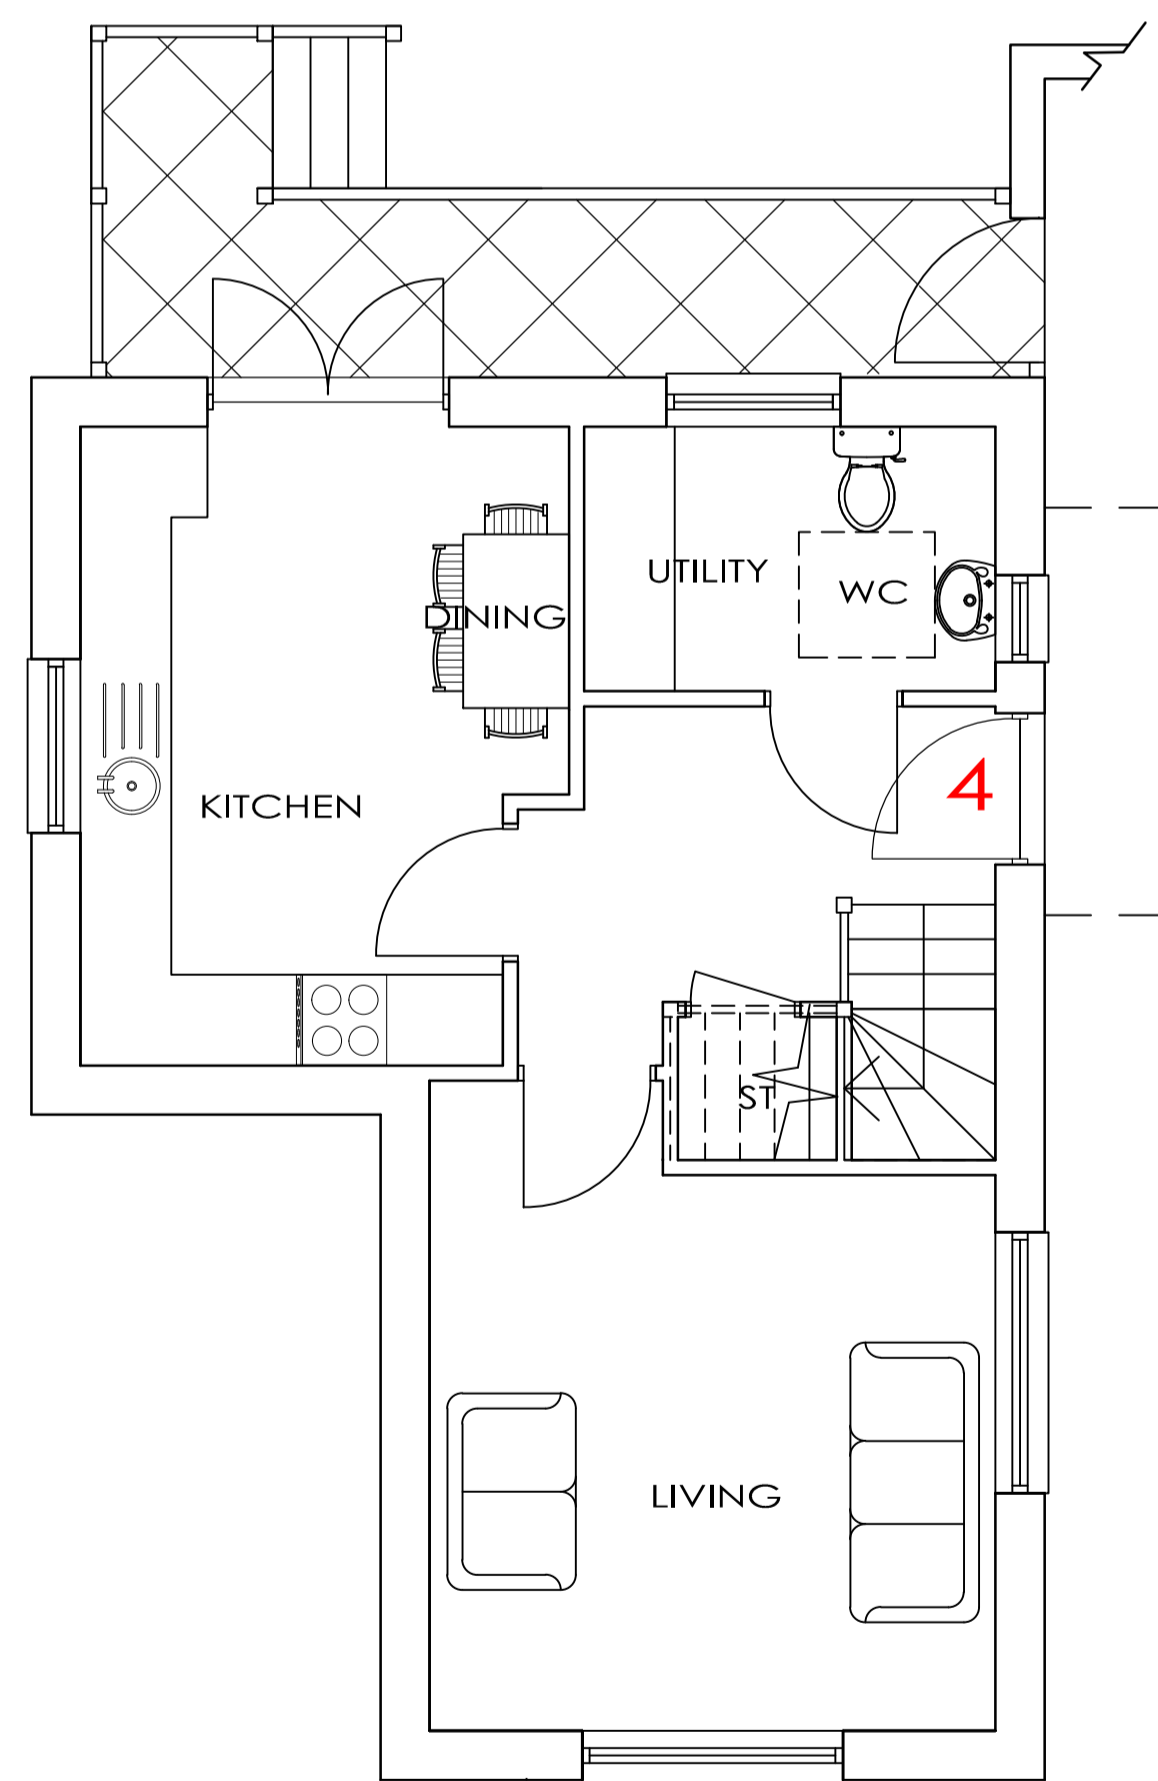

GROUND FLOOR PLAN
SCALE 1:50

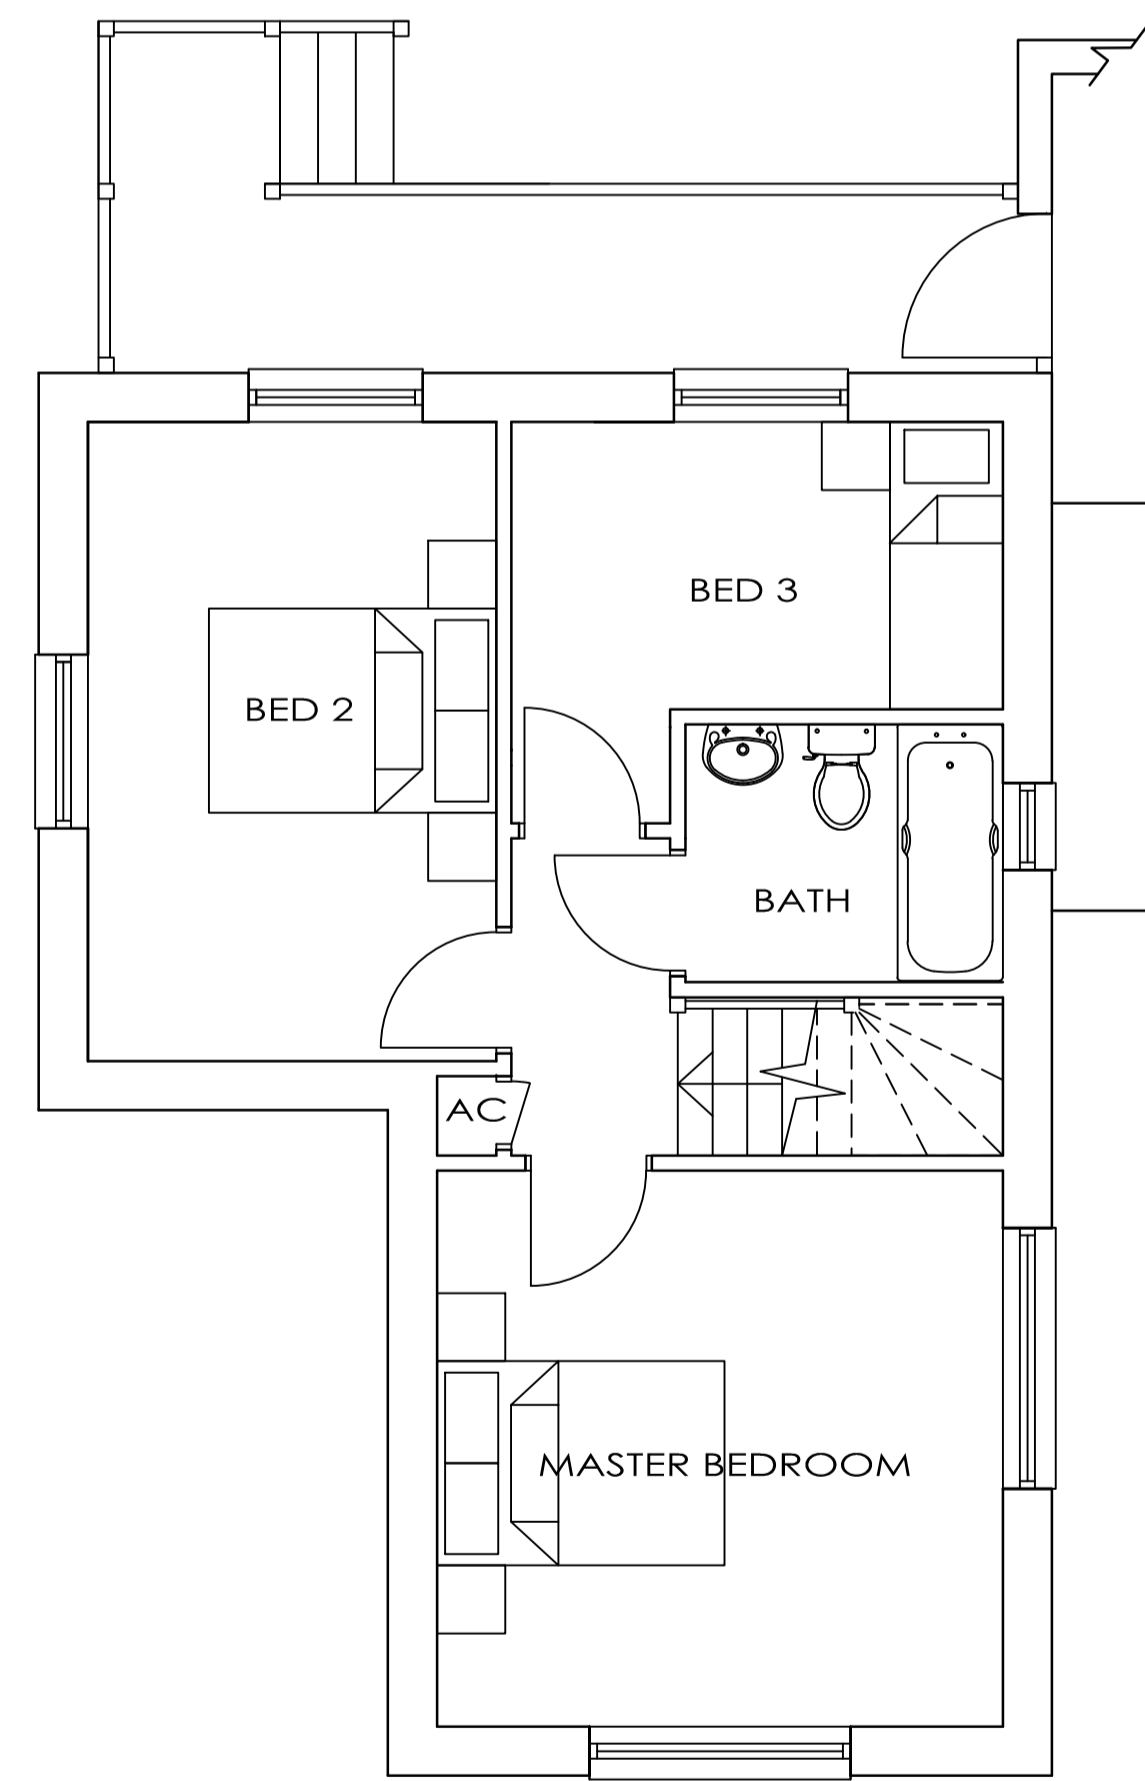

FIRST FLOOR PLAN
SCALE 1:50

MATERIAL SCHEDULE	
WALLS :	WHITE RENDER / RED BRICK
ROOF :	SLATE EFFECT TILES
WINDOWS :	UPVC

3 BEDROOM HOUSE @: 84 SQM / 903 SQFT			
C	MINOR AMENDMENT	22.11.17	JA
B	CLIENTS COMMENTS	04.10.16	JA
A	CLIENTS COMMENTS	28.09.16	JA

No.	Revision.	date	by

PROPOSED DEVELOPMENT,
R/O 97-107 KNIGHTSDALE ROAD,
WEYMOUTH,
DORSET,
DT4 0HU.

UNIT 4 FLOOR PLANS & ELEVATIONS

scale	AS SHOWN @ A1	checked	
date	SEPTEMBER 2016	drawn	JA

8639 / 403

Anders Roberts Cheer Ltd



10m @ 1:100

