



NOTES


- 1 The contents of this drawing are copyright.
- 2 Do not scale. Figured dimensions only to be used.
- 3 Contractors must verify all dimensions and report any discrepancies before putting work in hand or making any shop drawings.

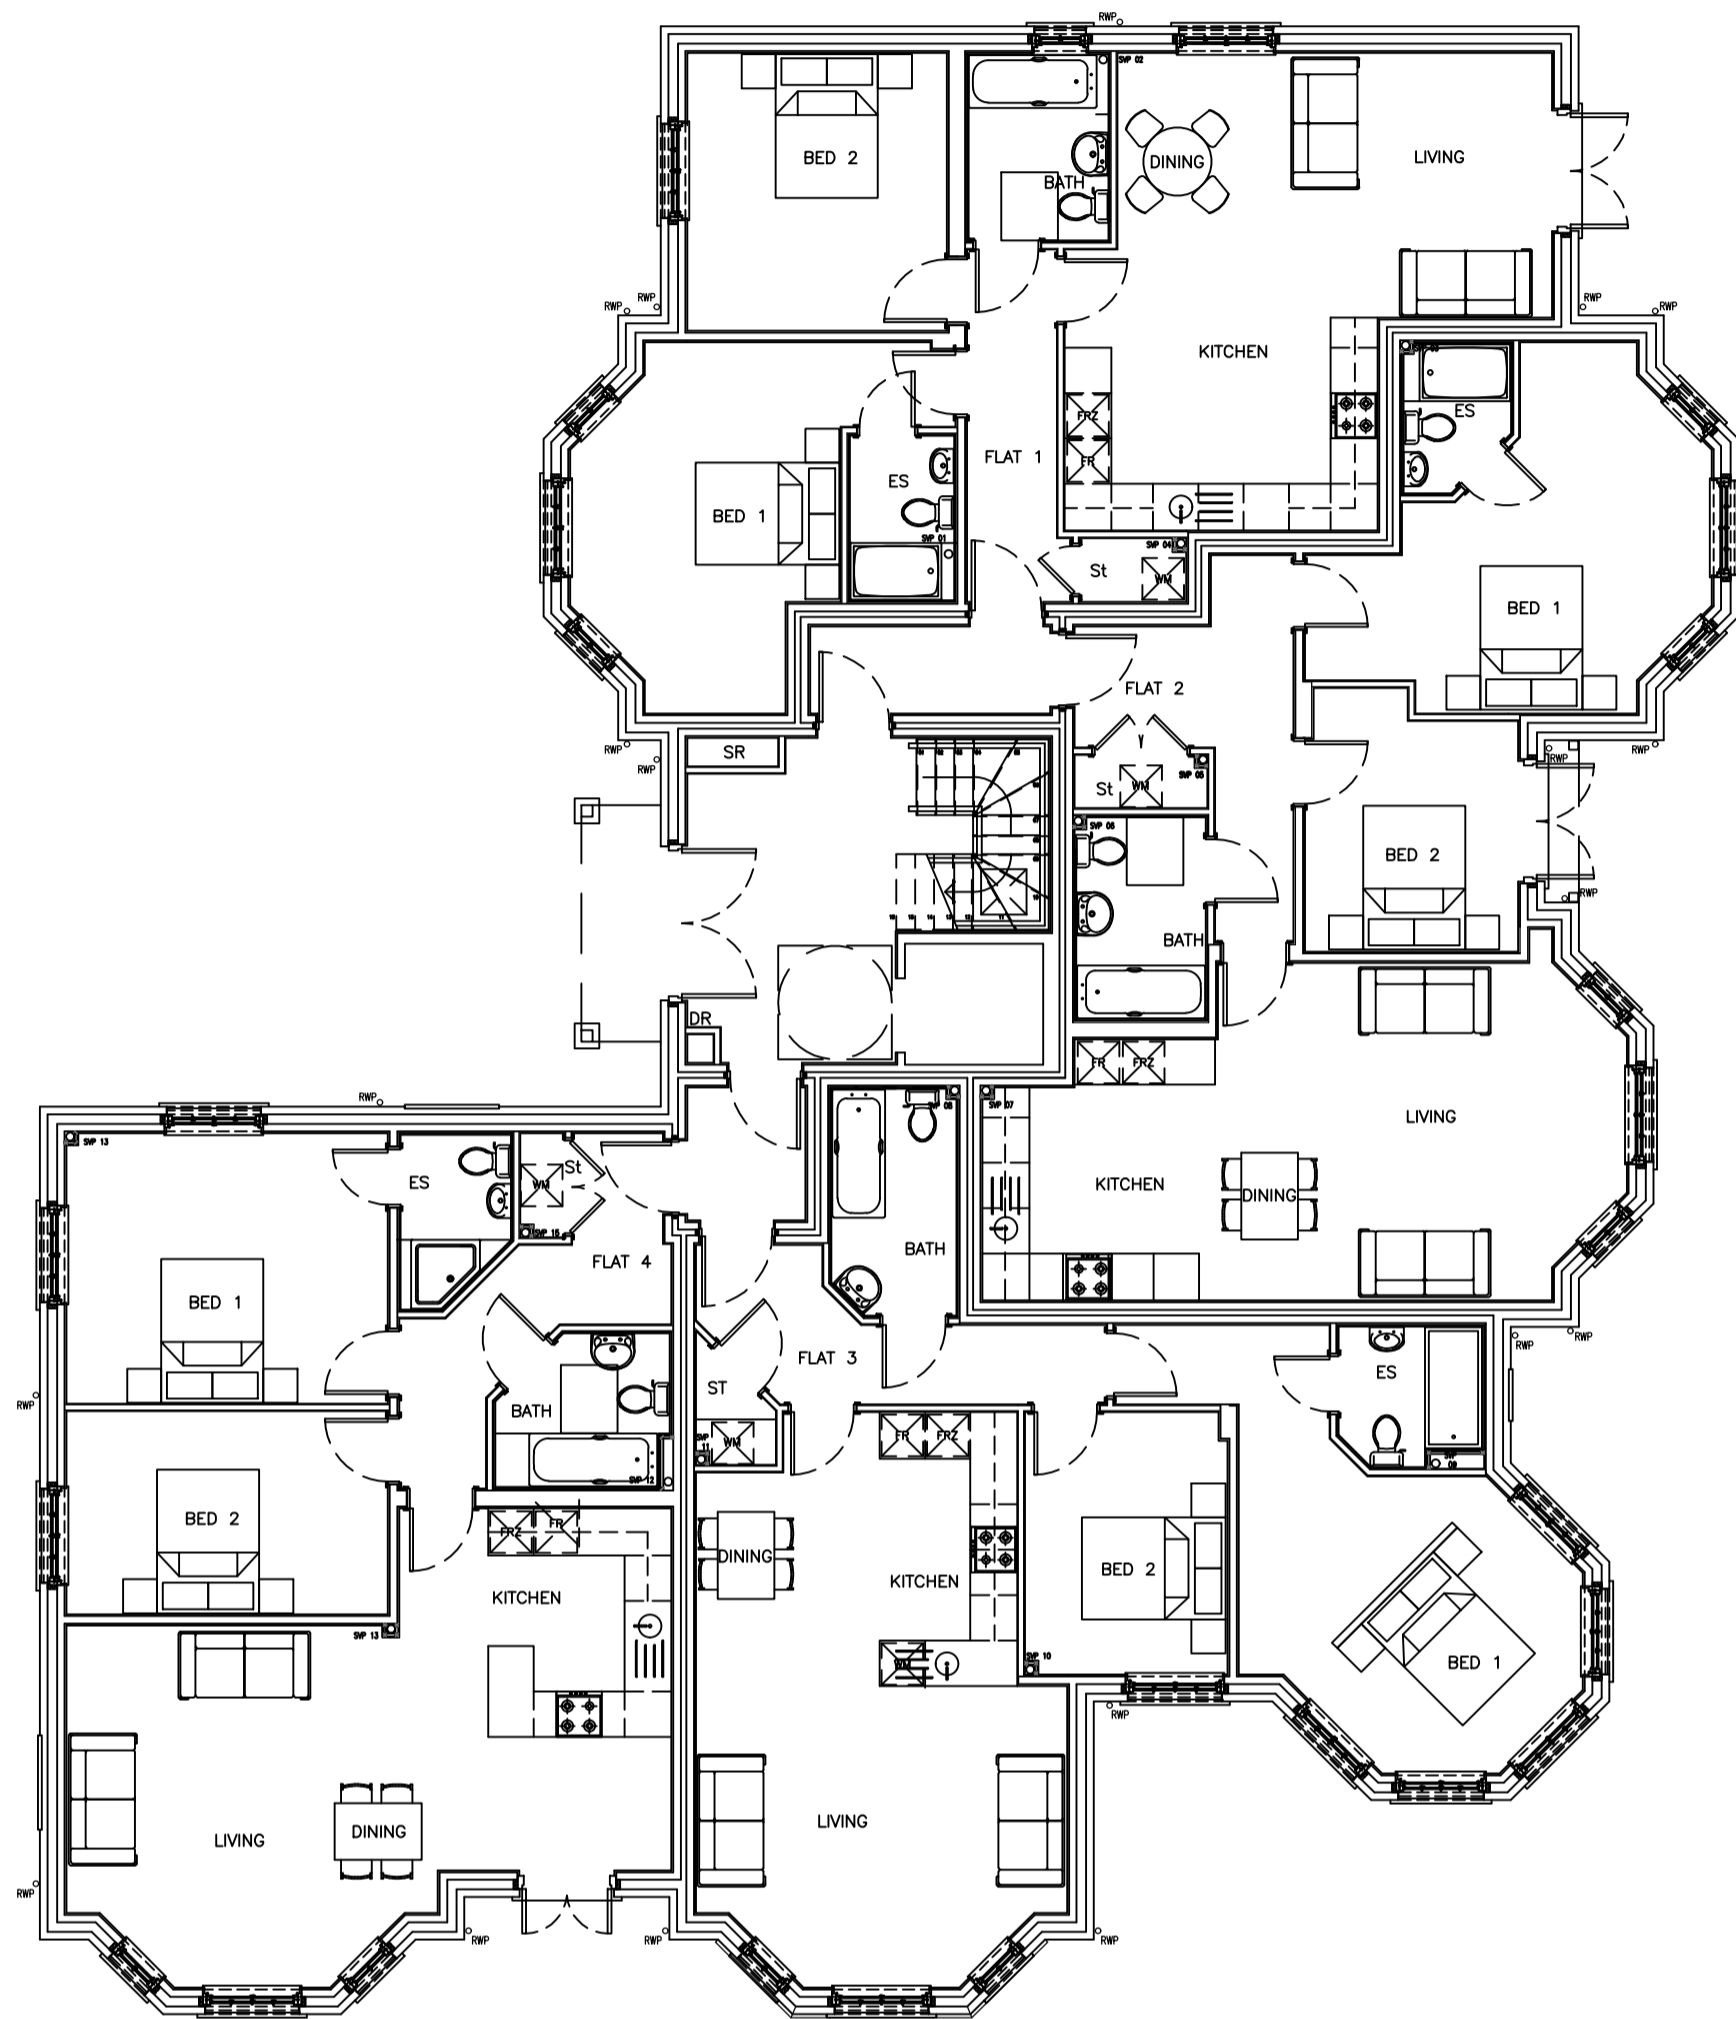

GROUND FLOOR PLAN
SCALE 1:100

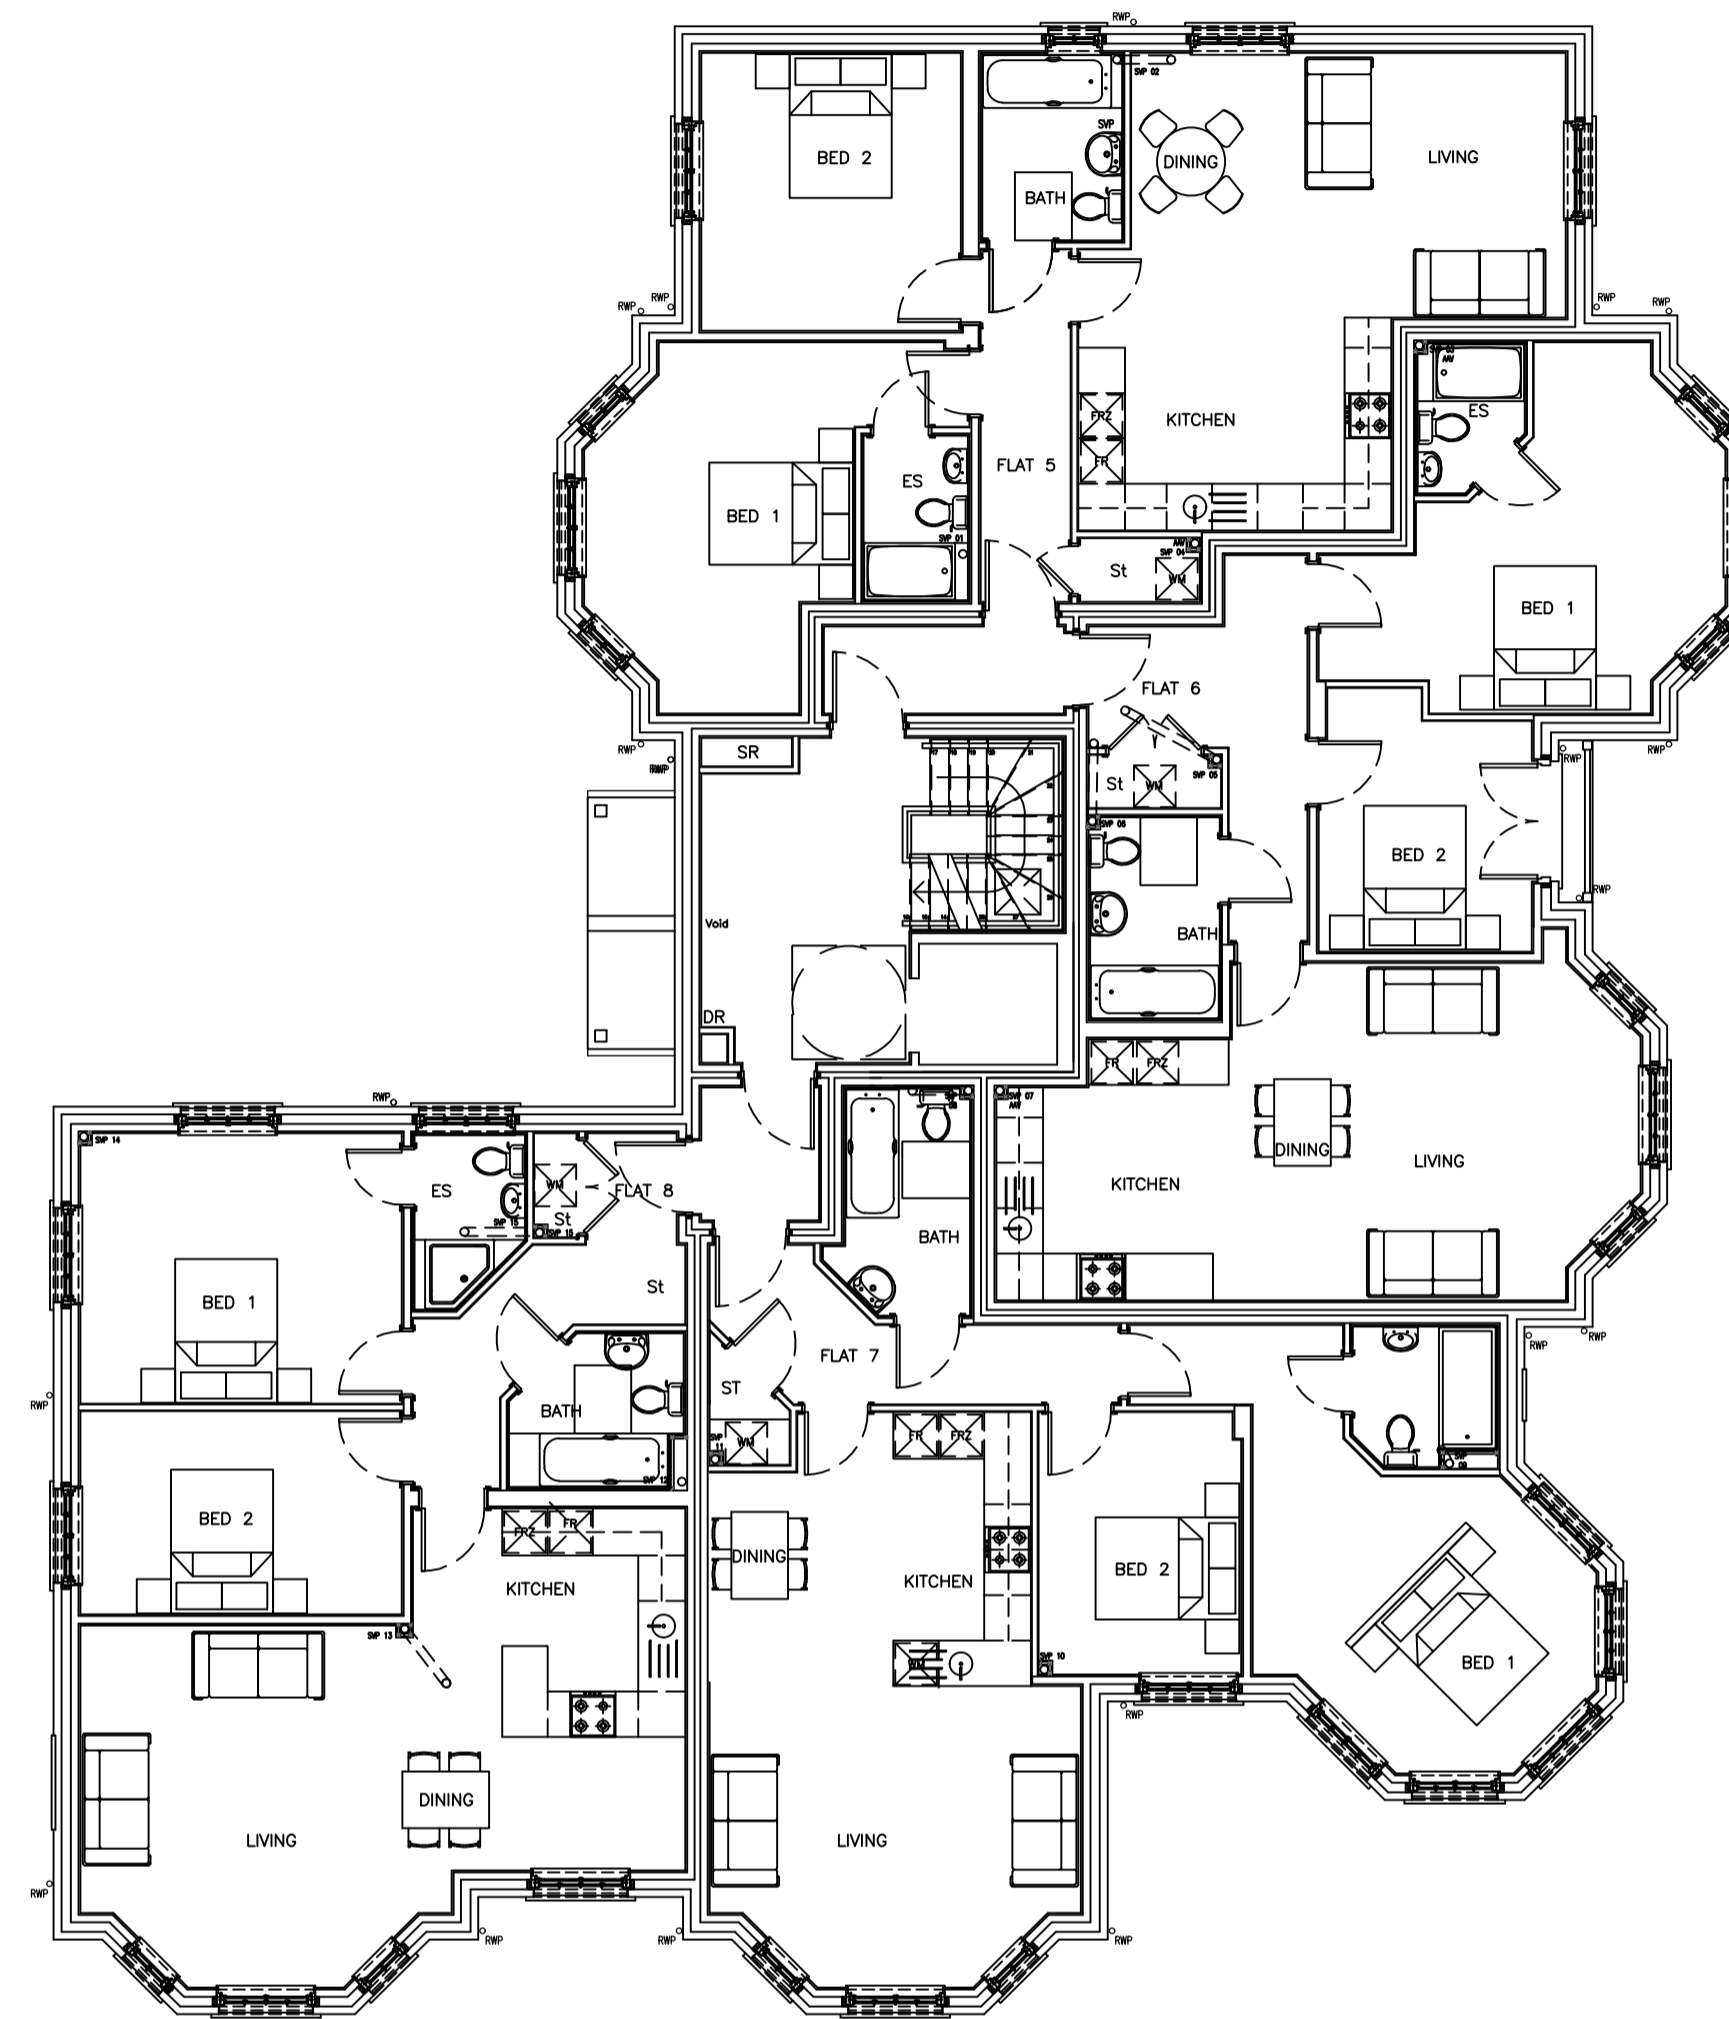

FIRST FLOOR PLAN
SCALE 1:100

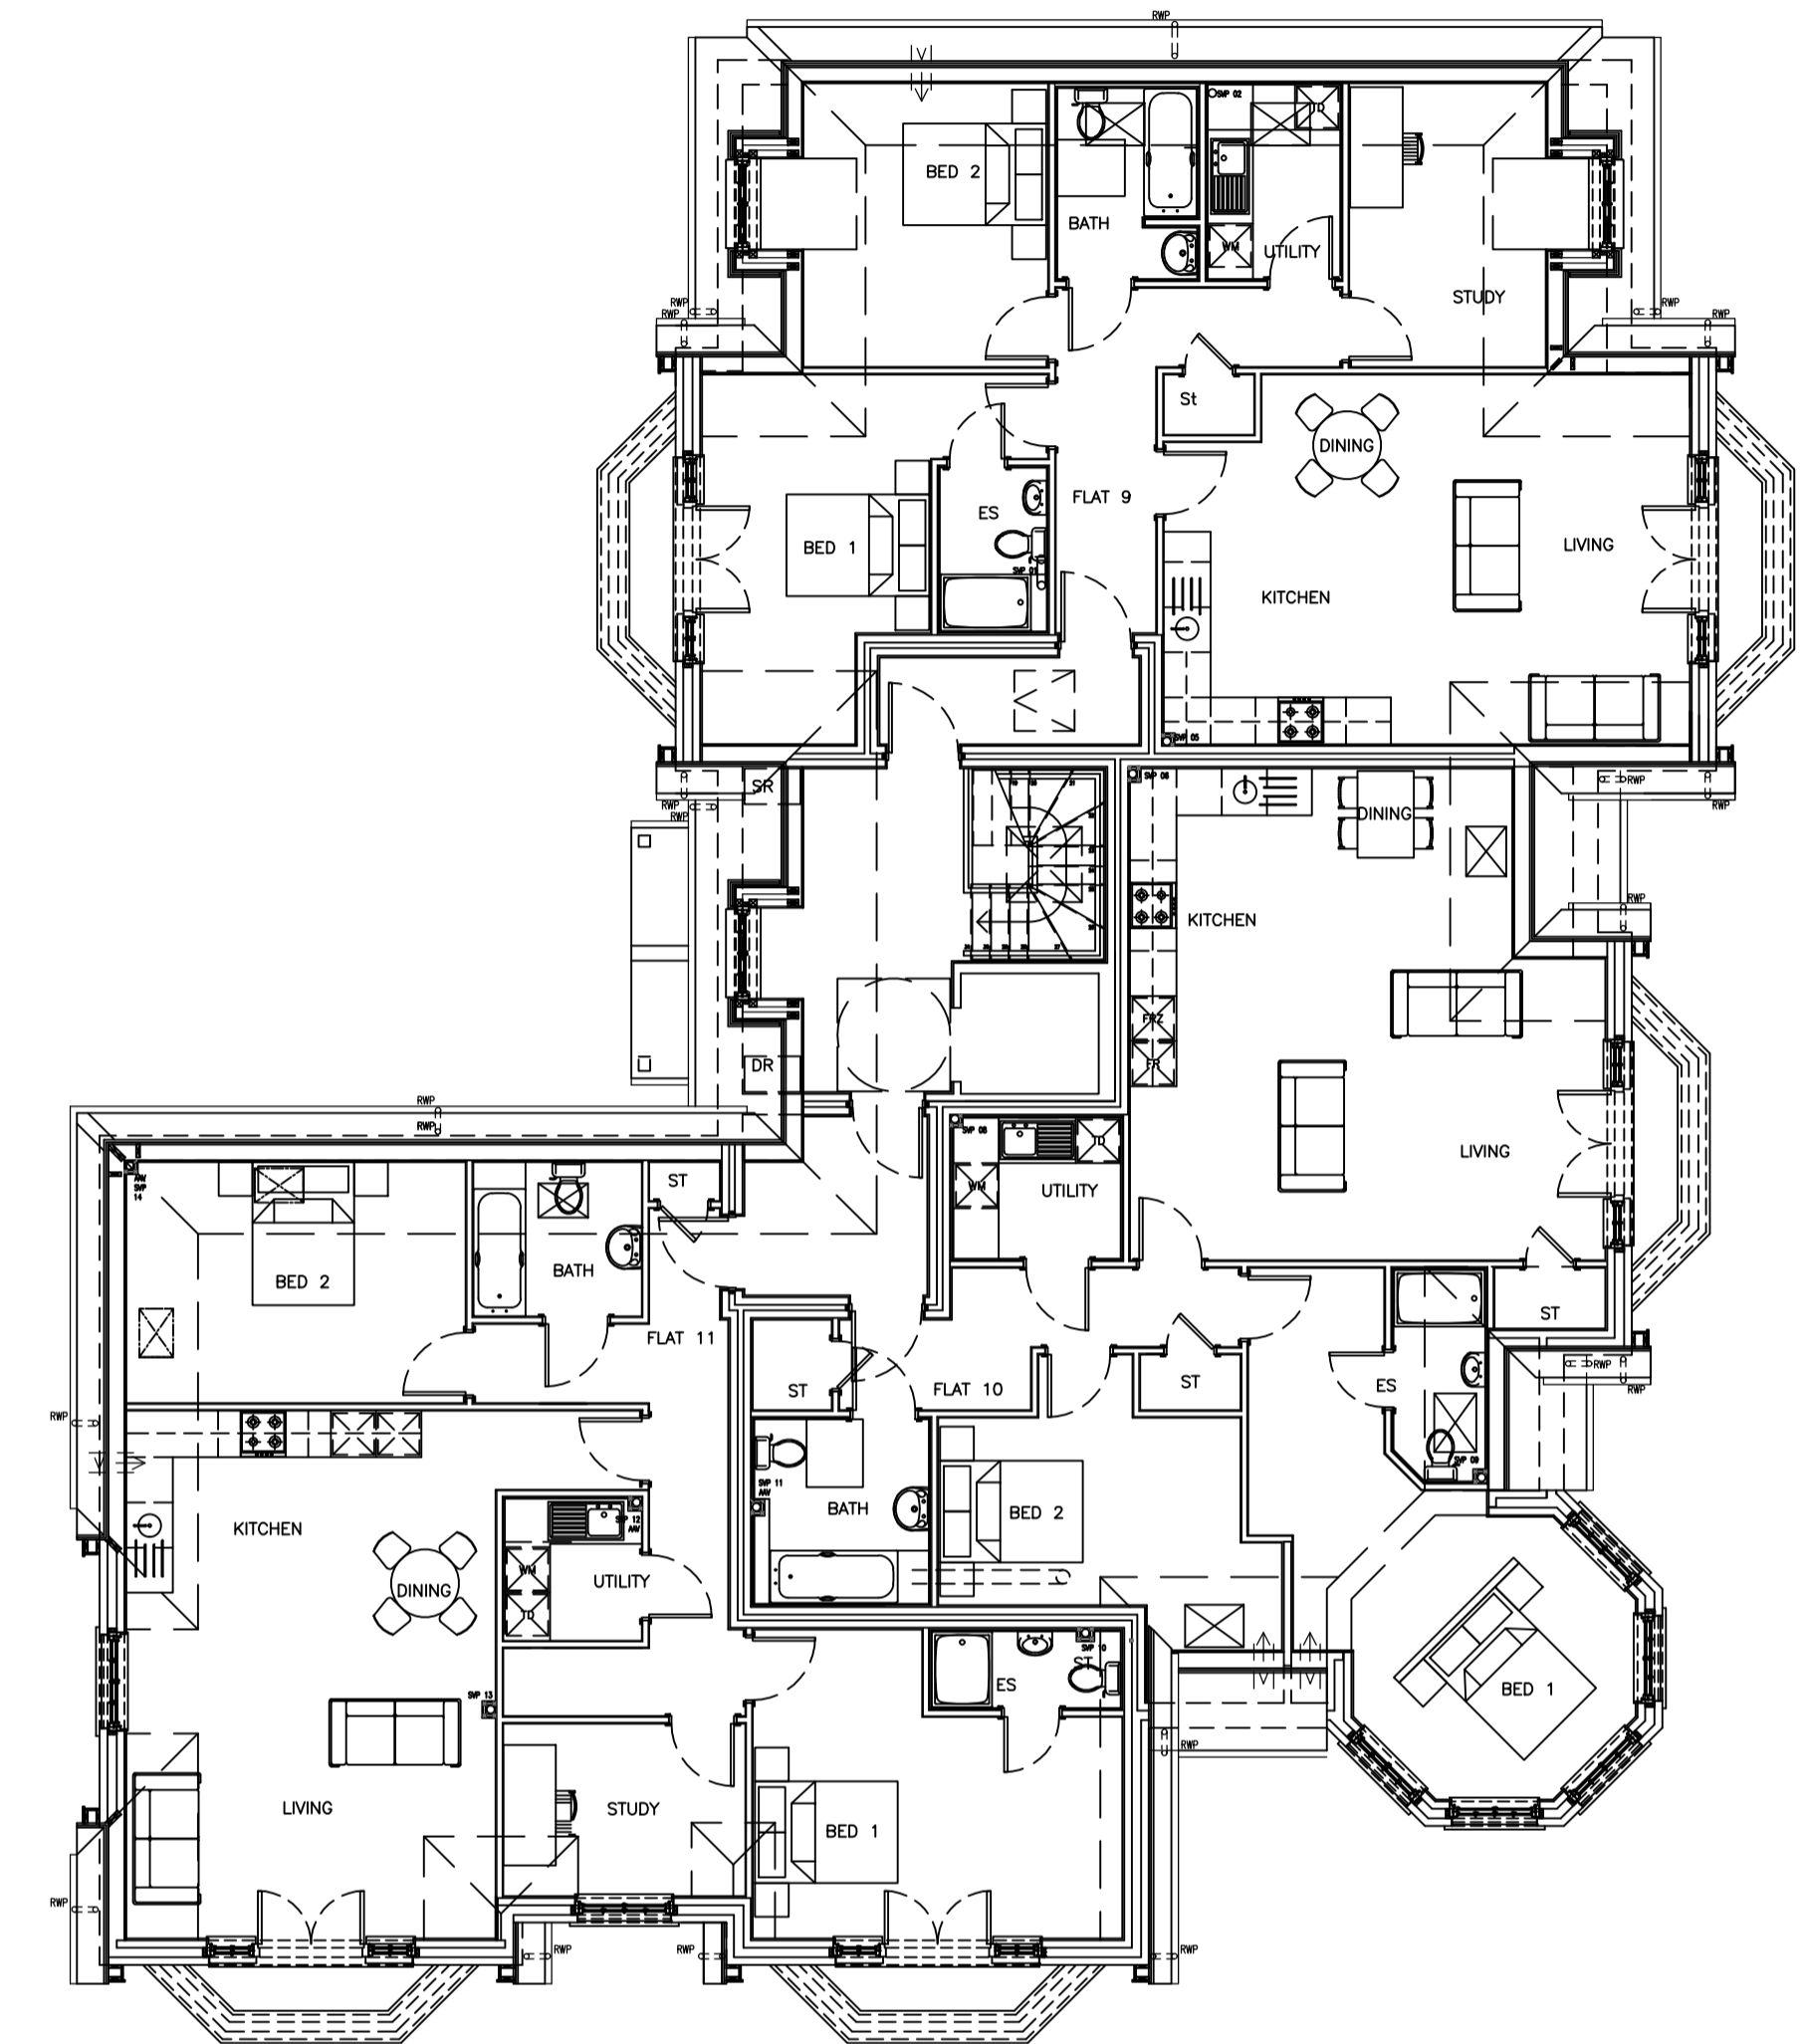

SECOND FLOOR PLAN
SCALE 1:100

B	FLOOR PLANS REVISED	13/10/17	GR
A	WINDOW ADDED TO FLAT 8 ES	05/09/17	GR

No.	Revision.	date	by

3 GLENFERNESS AVENUE
BOURNEMOUTH
DORSET
BH4 9NB

PROPOSED FLOOR PLANS

scale	AS SHOWN @ A1	checked
date	AUG 2017	drawn IH

8590 / 701

Anders Roberts Cheer Ltd

