

**NOTES**

- 1 The contents of this drawing are copyright.
- 2 Do not scale. Figured dimensions only to be used.
- 3 Contractors must verify all dimensions and report any discrepancies before putting work in hand or making any shop drawings.

PLEASE NOTE AN DOMESTIC SPRINKLER SYSTEM MAYBE REQUIRED

**MATERIALS**

WALLS - RENDER / STONE CLADDING  
 ROOF - SLATE EFFECT TILES  
 WINDOW - TBC  
 DOORS - TBC




WEST ELEVATION  
1:100


SOUTH ELEVATION  
1:100

EAST ELEVATION  
1:100

NORTH ELEVATION  
1:100

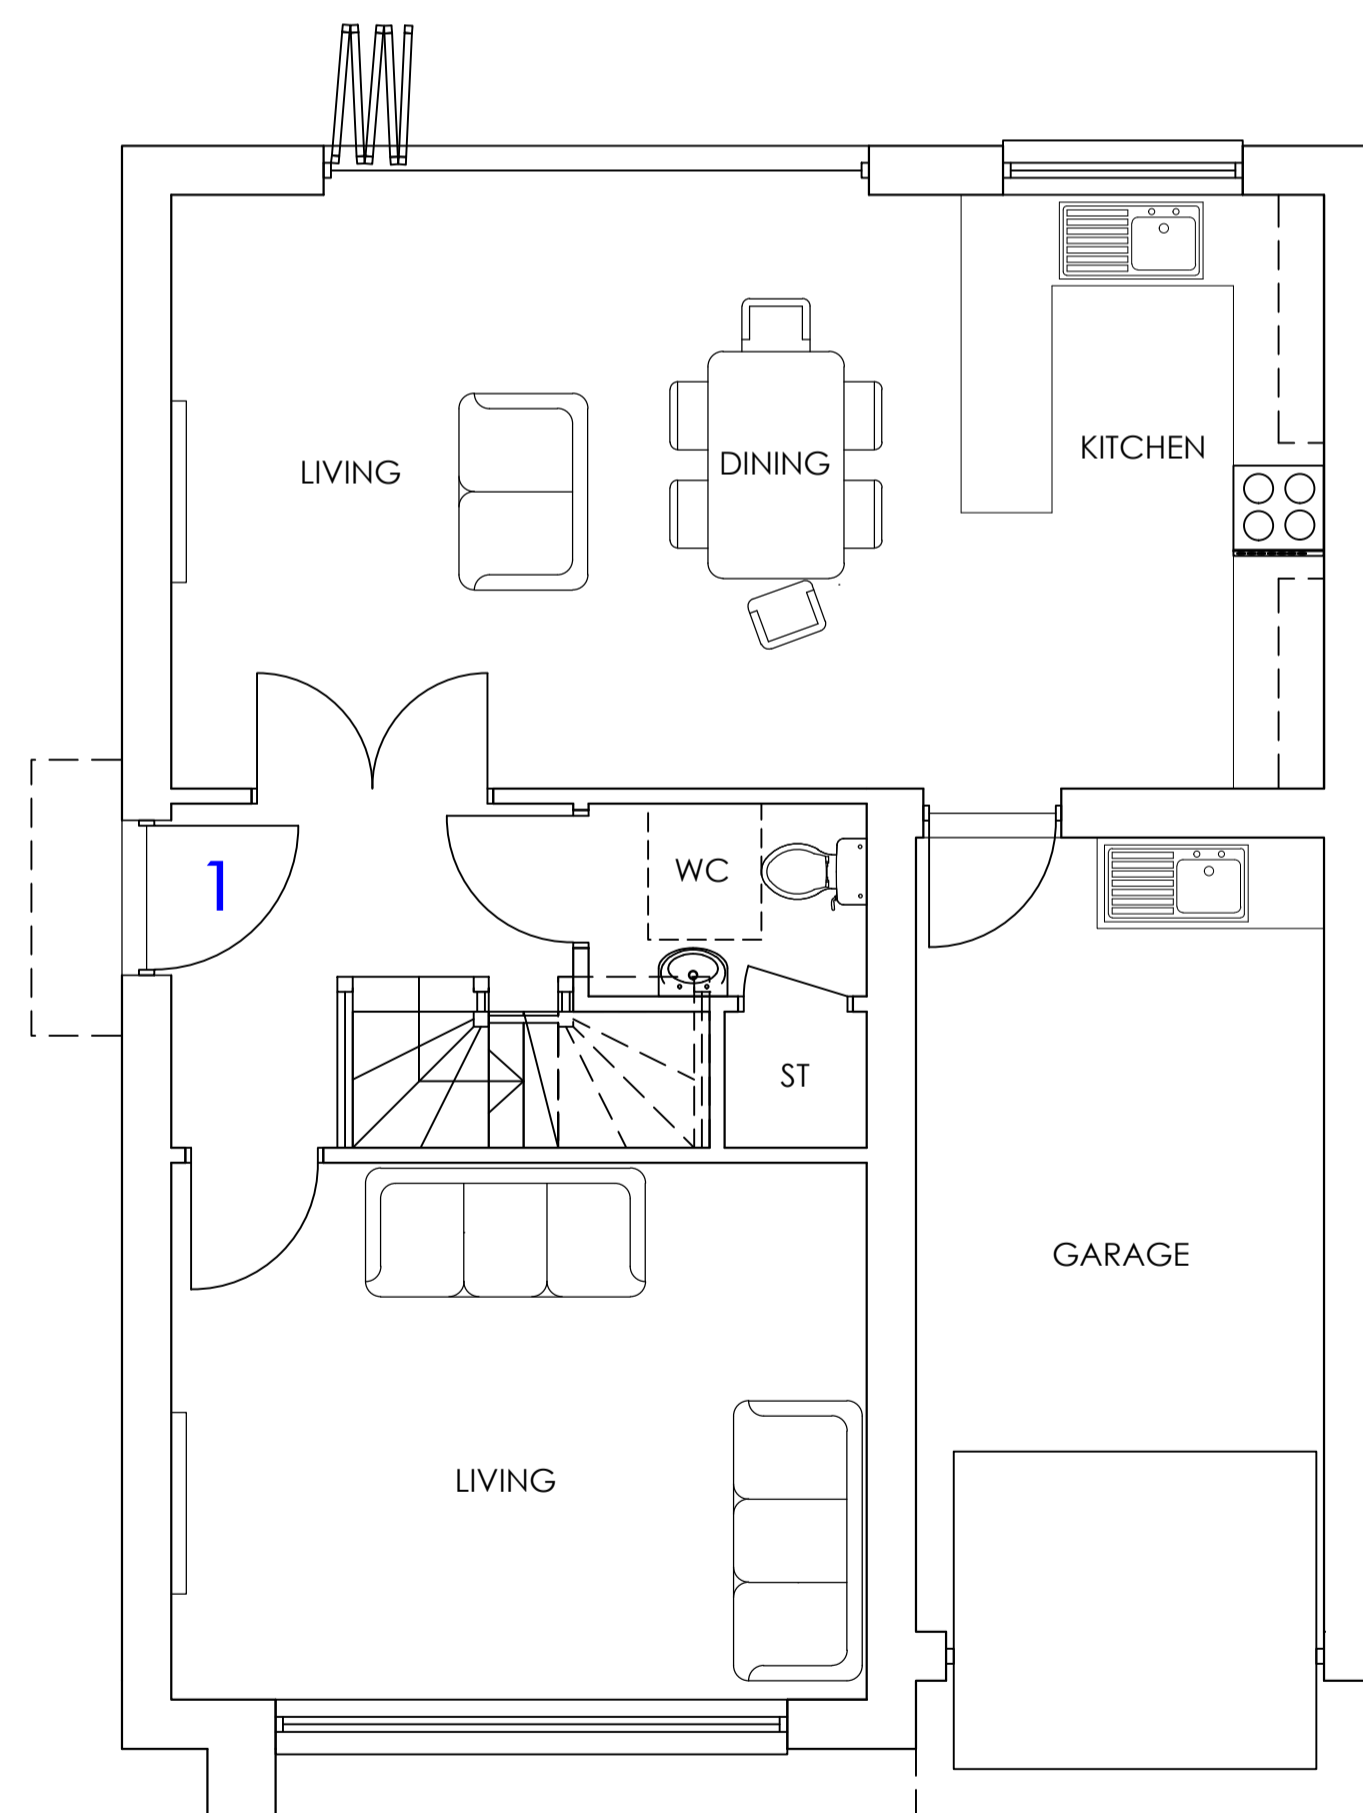

GROUND FLOOR PLAN  
1:50

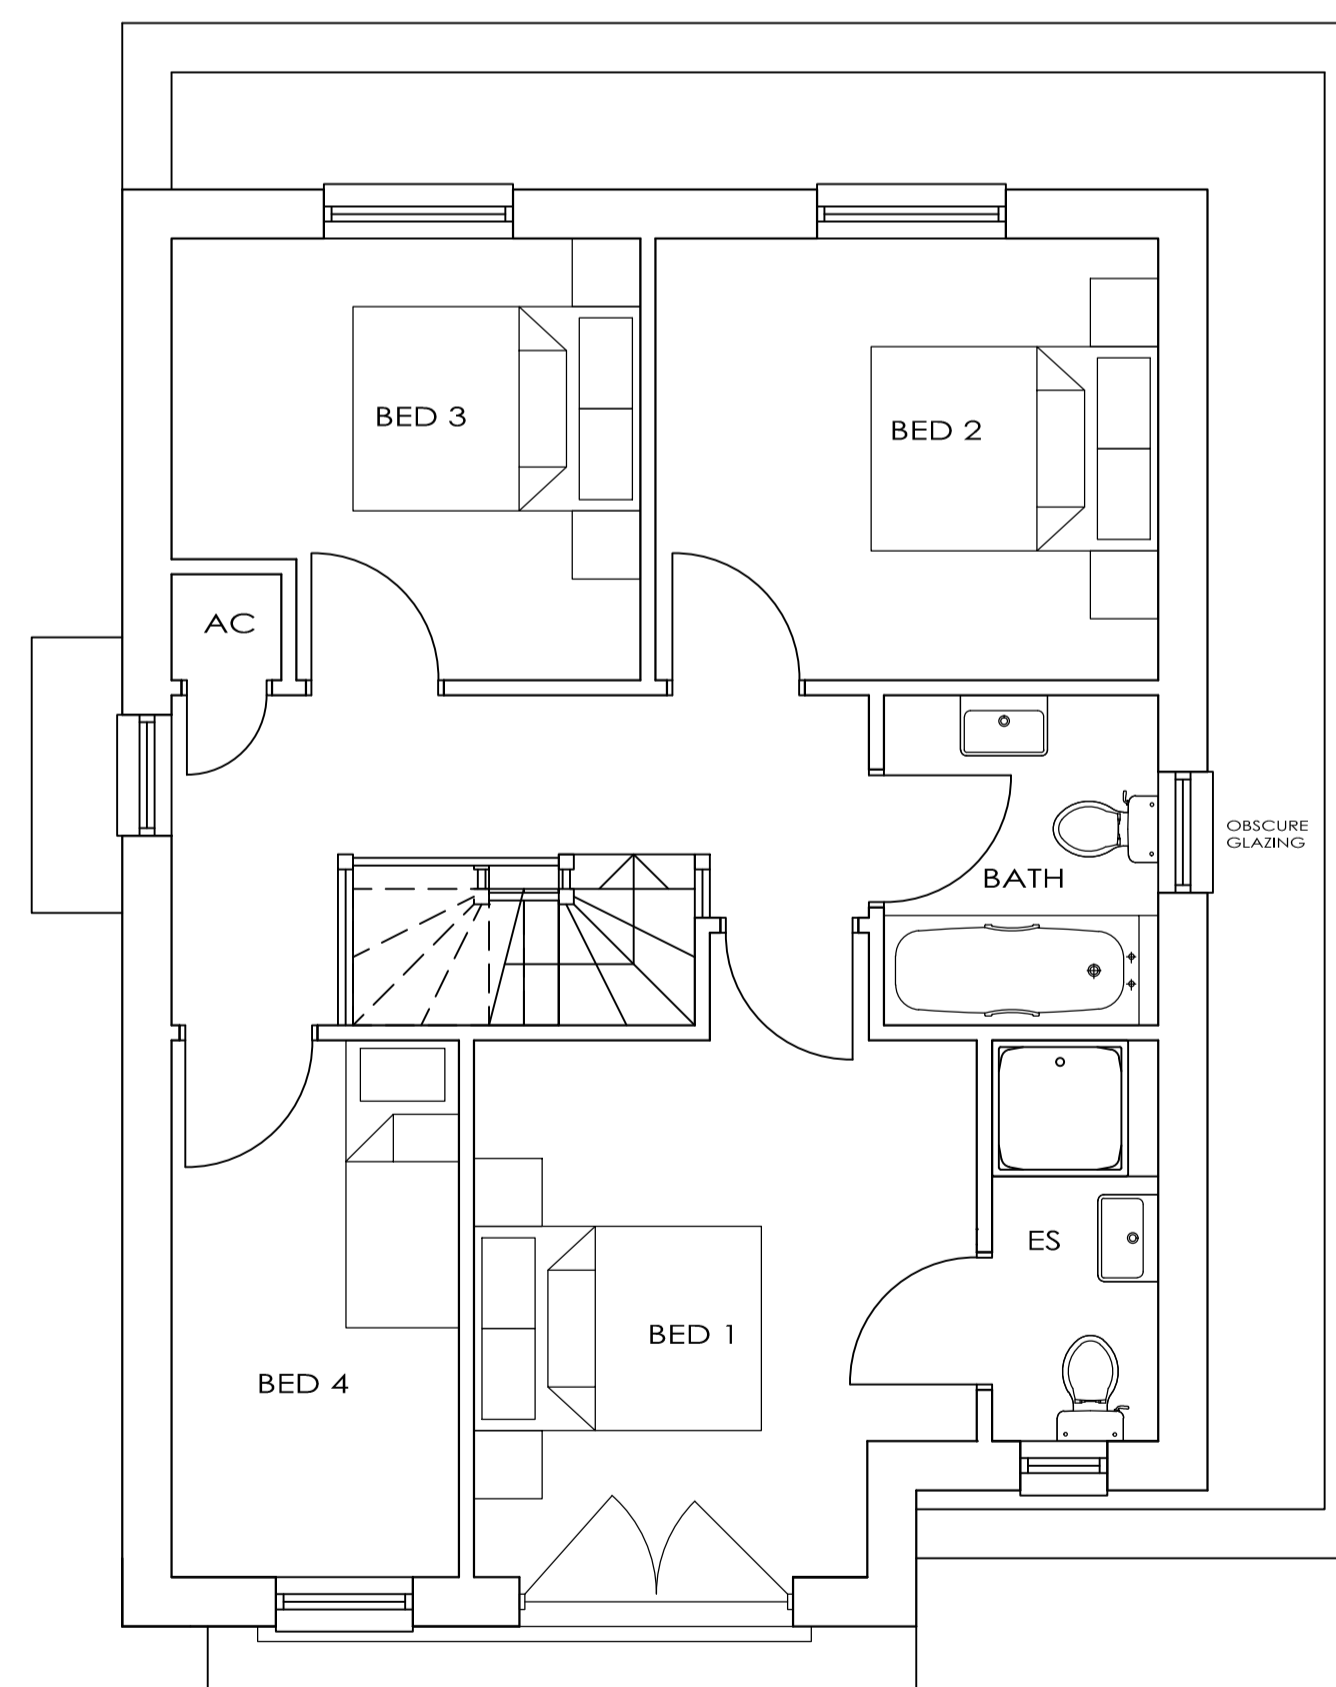

FIRST FLOOR PLAN  
1:50

F	HOUSE TYPE REVISED	13/04/15	GR
E	MINOR AMENDMENTS	03/03/15	GR
D	MINOR AMENDMENTS	02/03/15	GR
C	GARAGE DOOR COLOUR CHANGED	24/02/15	GR
B	HOUSE TYPE AMENDED	23/02/15	GR
A	HOUSE TYPE AMENDED	17/02/15	GR

No.	Revision.	date	by

PROPOSED DEVELOPMENT  
 10 TUCKTON CLOSE  
 BOURNEMOUTH  
 BH6 3HY

HARLEQUIN HOMES (UK) LTD

PLANS & ELEVATIONS  
 PLOT 1

scale AS SHOWN @ A1	checked
date JAN 2015	drawn GR
8524 / 101	A B C D E F

Anders Roberts Cheer Ltd

