





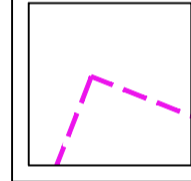
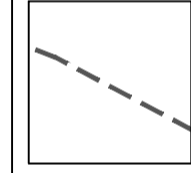
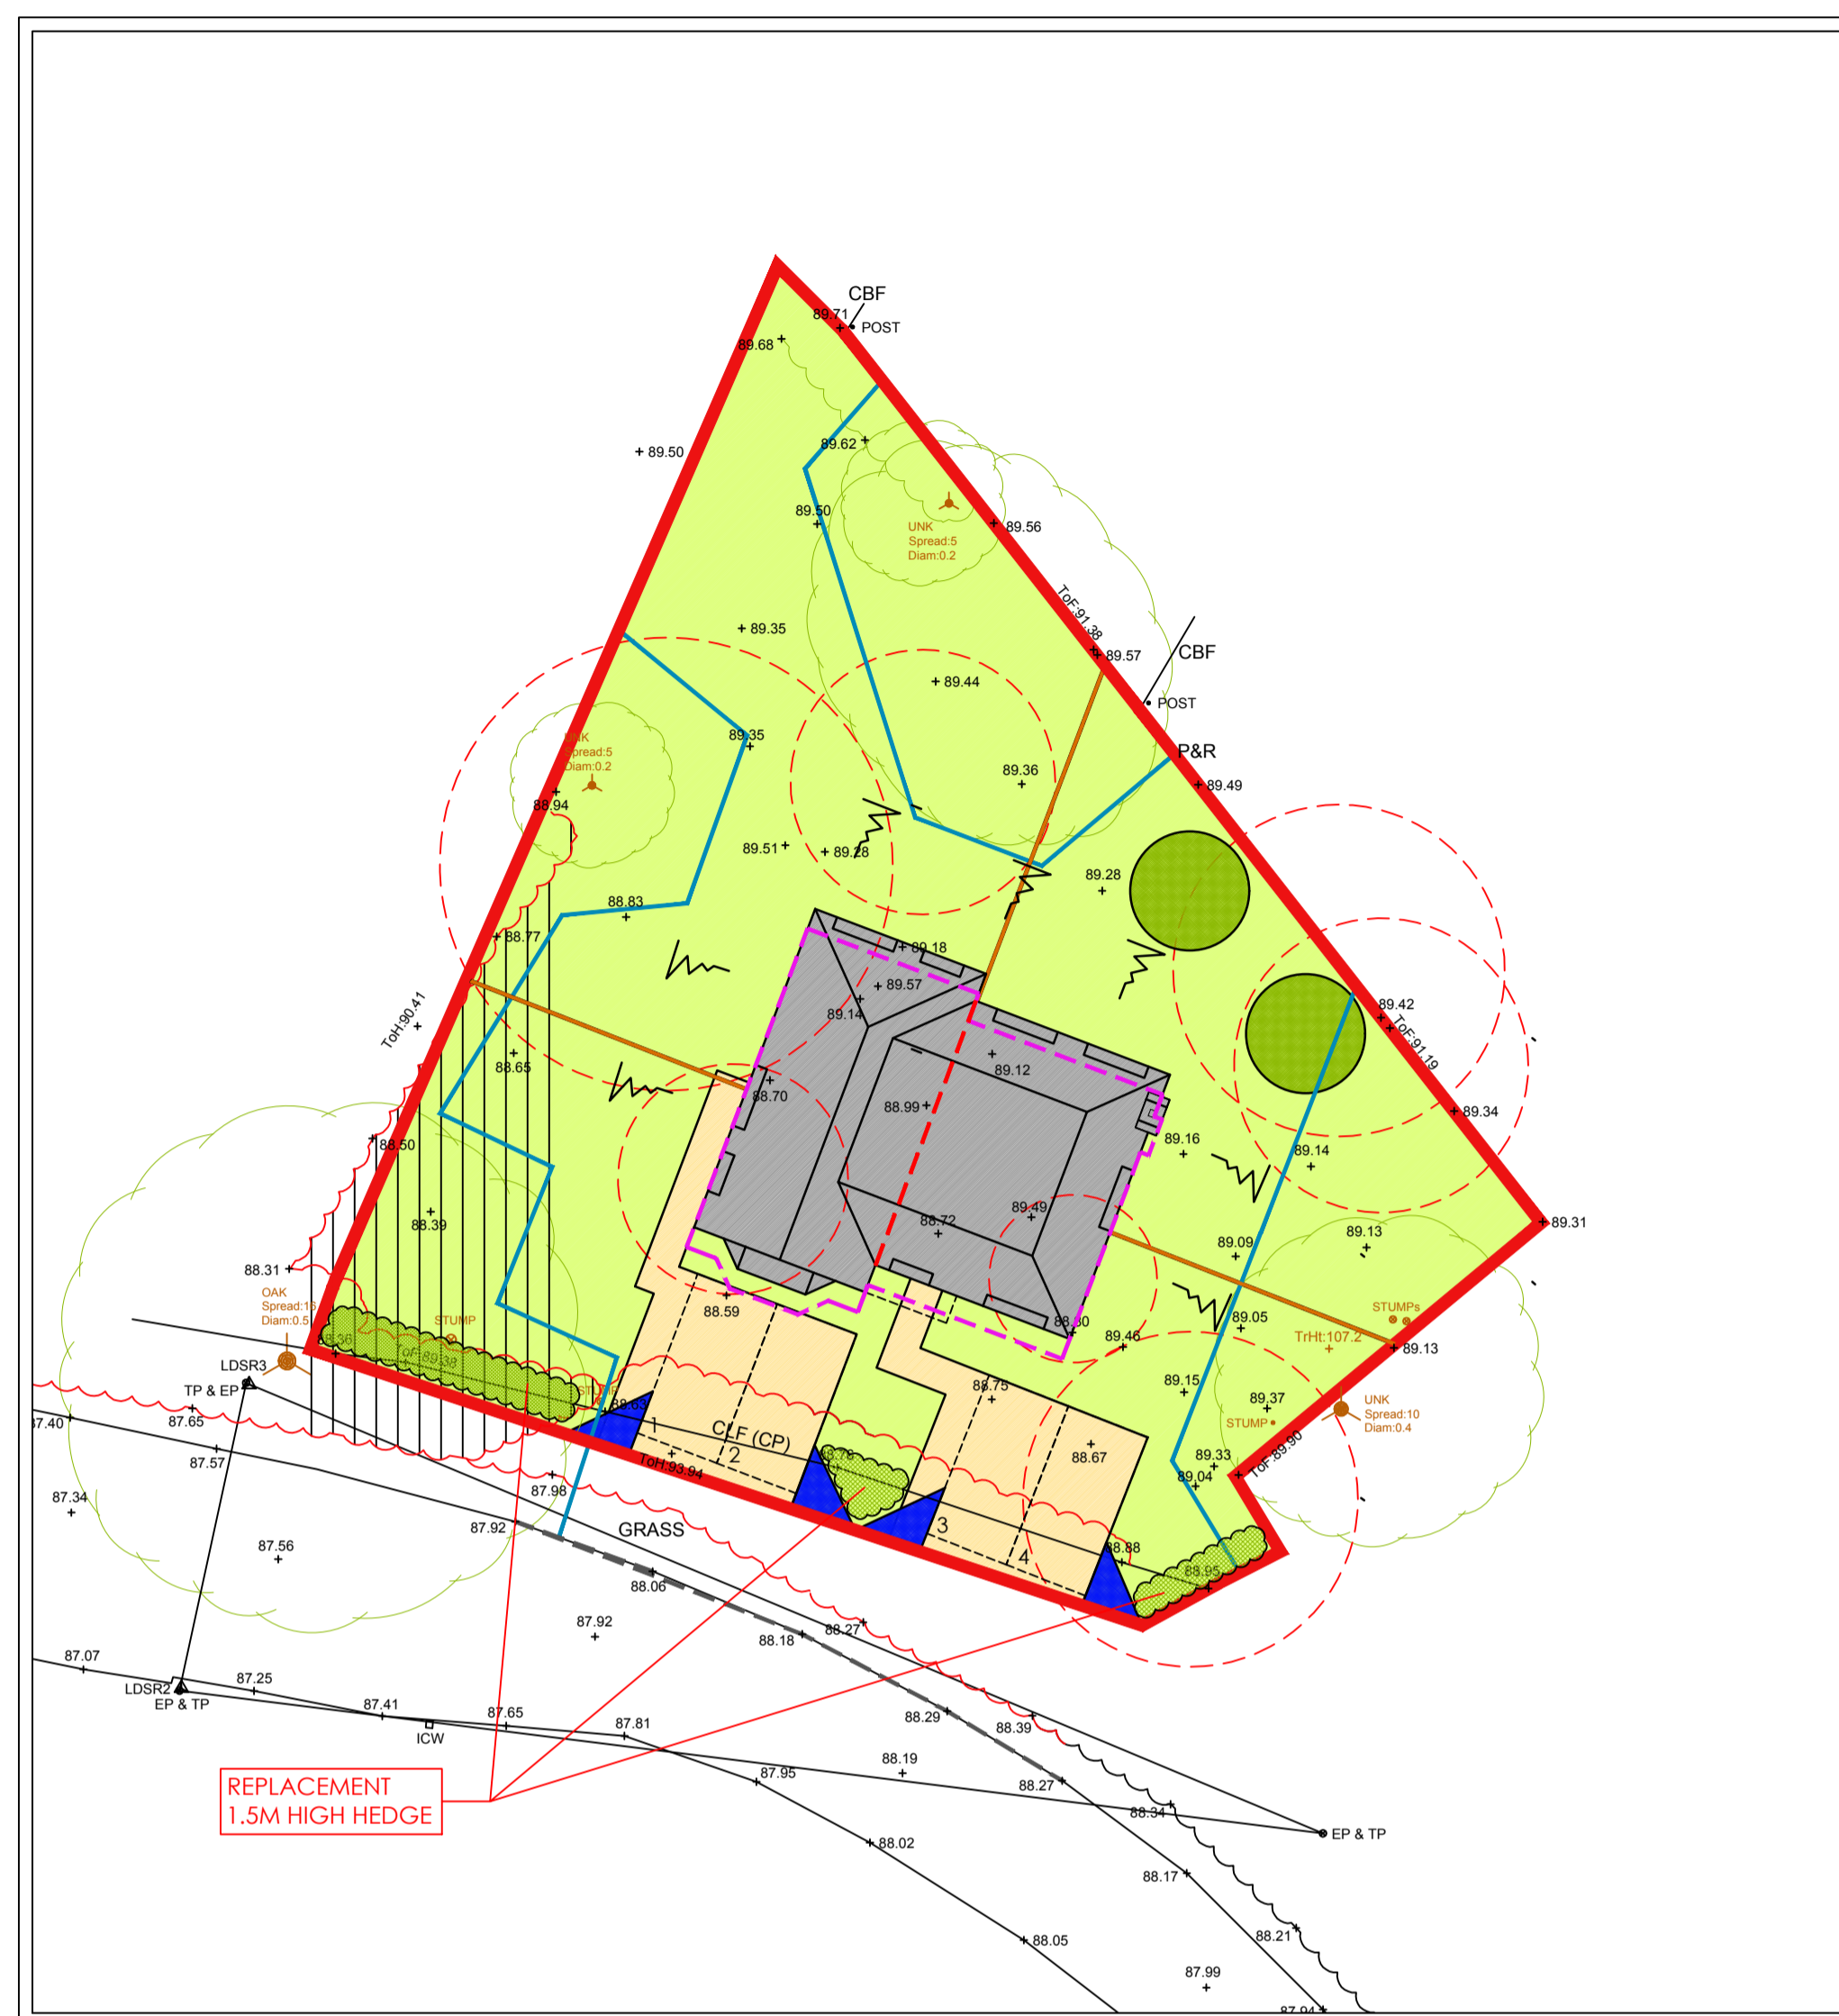


NOTES

- 1 The contents of this drawing are copyright.
- 2 Scaled drawings for planning purposes only.
- 3 Contractors must verify all dimensions and report any discrepancies before putting work in hand or making any shop drawings.
- 4 All flat roofs to be fitted with a man safe system.
- 5 Please note a domestic sprinkler system may be required.
- 6 Fixed shut fire safety glass windows may be required where windows are in close proximity to boundaries (subject to building regulations)

LEGEND


-  SITE BOUNDARY
-  EXISTING TREE TO BE REMOVED
-  EXISTING TREE TO BE RETAINED
-  SEMI-MATURE TREE TO BE PLANTED
-  2 X 2M VISIBILITY SPLAY
-  ROOT PROTECTION AREA
-  OUTLINE OF RECENTLY APPROVED SCHEME
-  NEW DROP KERB

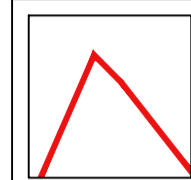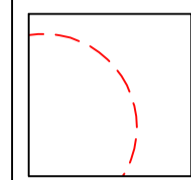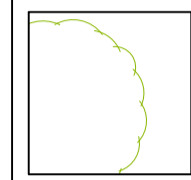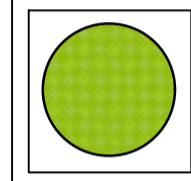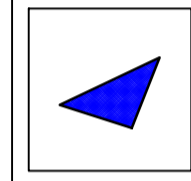


SITE PLAN
BASED ON TOPO INFORMATION
SCALE 1:200



BLOCK PLAN
SCALE 1:500
BASED ON O.S INFORMATION
O.S LICENCE NUMBER 100022432

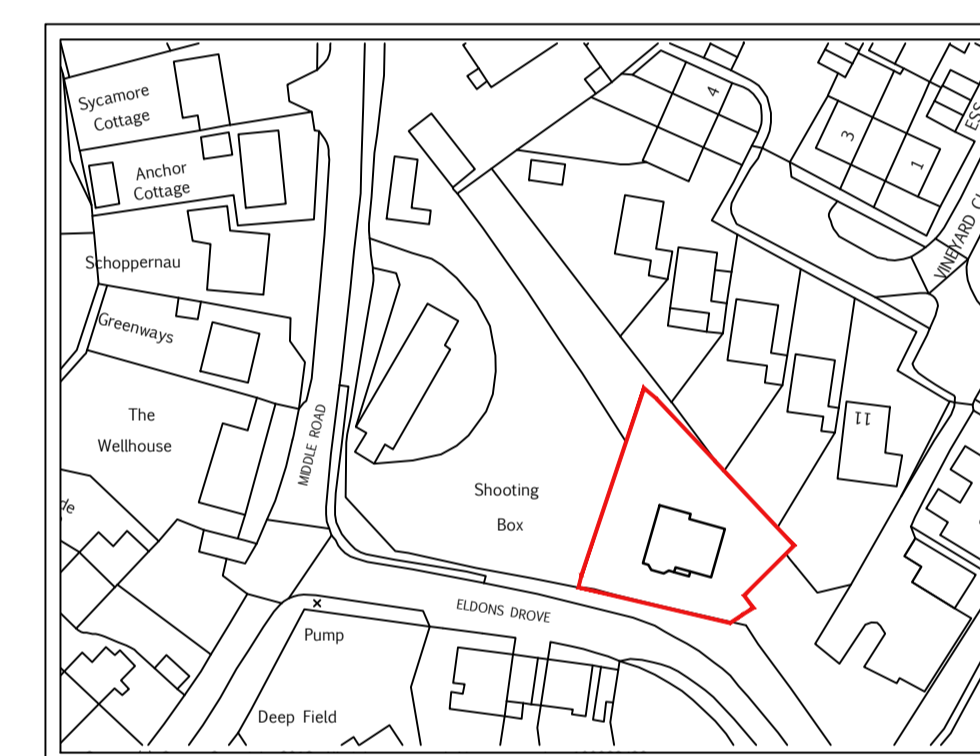

LOCATION PLAN
SCALE 1:1250
BASED ON O.S INFORMATION
O.S LICENCE NUMBER 100022432

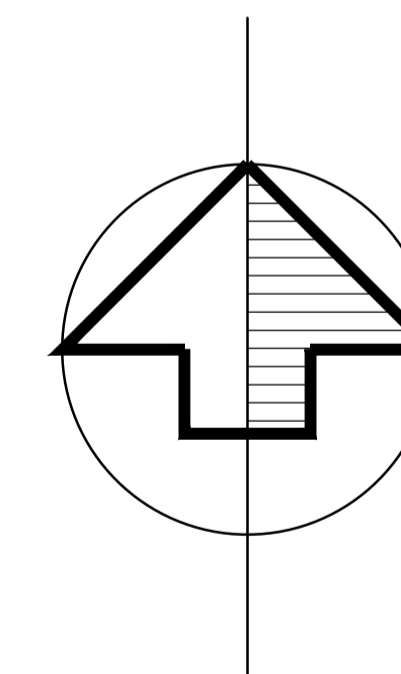

SITE AREA: 0.07 HECTARES / 0.18 ACRES
4 X PARKING SPACES
2 X 3 BEDROOM SEMI-DETACHED HOUSE
GIA ACROSS SITE @: 183.3 SQM / 1972 SQFT

A	HEDGE ADDED TO FRONT BOUNDARY	01/08/19	GR
No.	Revision.	date	by

PROPOSED DEVELOPMENT,
R/O THE SHOOTING BOX,
MIDDLE ROAD,
LYTCHETT MATRAVERS,
POOLE,
DORSET,
BH16 6HJ.

SITE, BLOCK, LOCATION PLANS &
STREET SCENE

scale	AS SHOWN @ A1	checked
date	JUNE 2019	drawn JA BH

9112/300	A				
----------	---	--	--	--	--

ARC Architecture Ltd.

Chapel Studios, 14 Purewell,
Christchurch, Dorset, BH23 1EP

Tel: +44 (0) 1202 479919
E-mail: enquiries@andersrobertscheer.co.uk
Web: www.andersrobertscheer.co.uk



STREET SCENE
FOR INDICATIVE PURPOSES ONLY
SCALE 1:100

10m @ 1:100

