

NOTES

- 1 The contents of this drawing are copyright.
- 2 Scaled drawings for planning purposes only.
- 3 Contractors must verify all dimensions and report any discrepancies before putting work in hand or making any shop drawings.
- 4 All flat roofs to be fitted with a man safe system.
- 5 Please note a domestic sprinkler system may be required.
- 6 Fixed shut fire safety glass windows may be required where windows are in close proximity to boundaries (subject to building regulations)




PROPOSED SOUTH ELEVATION
SCALE 1:100


PROPOSED EAST ELEVATION
SCALE 1:100

PROPOSED NORTH ELEVATION
SCALE 1:100

PROPOSED WEST ELEVATION
SCALE 1:100

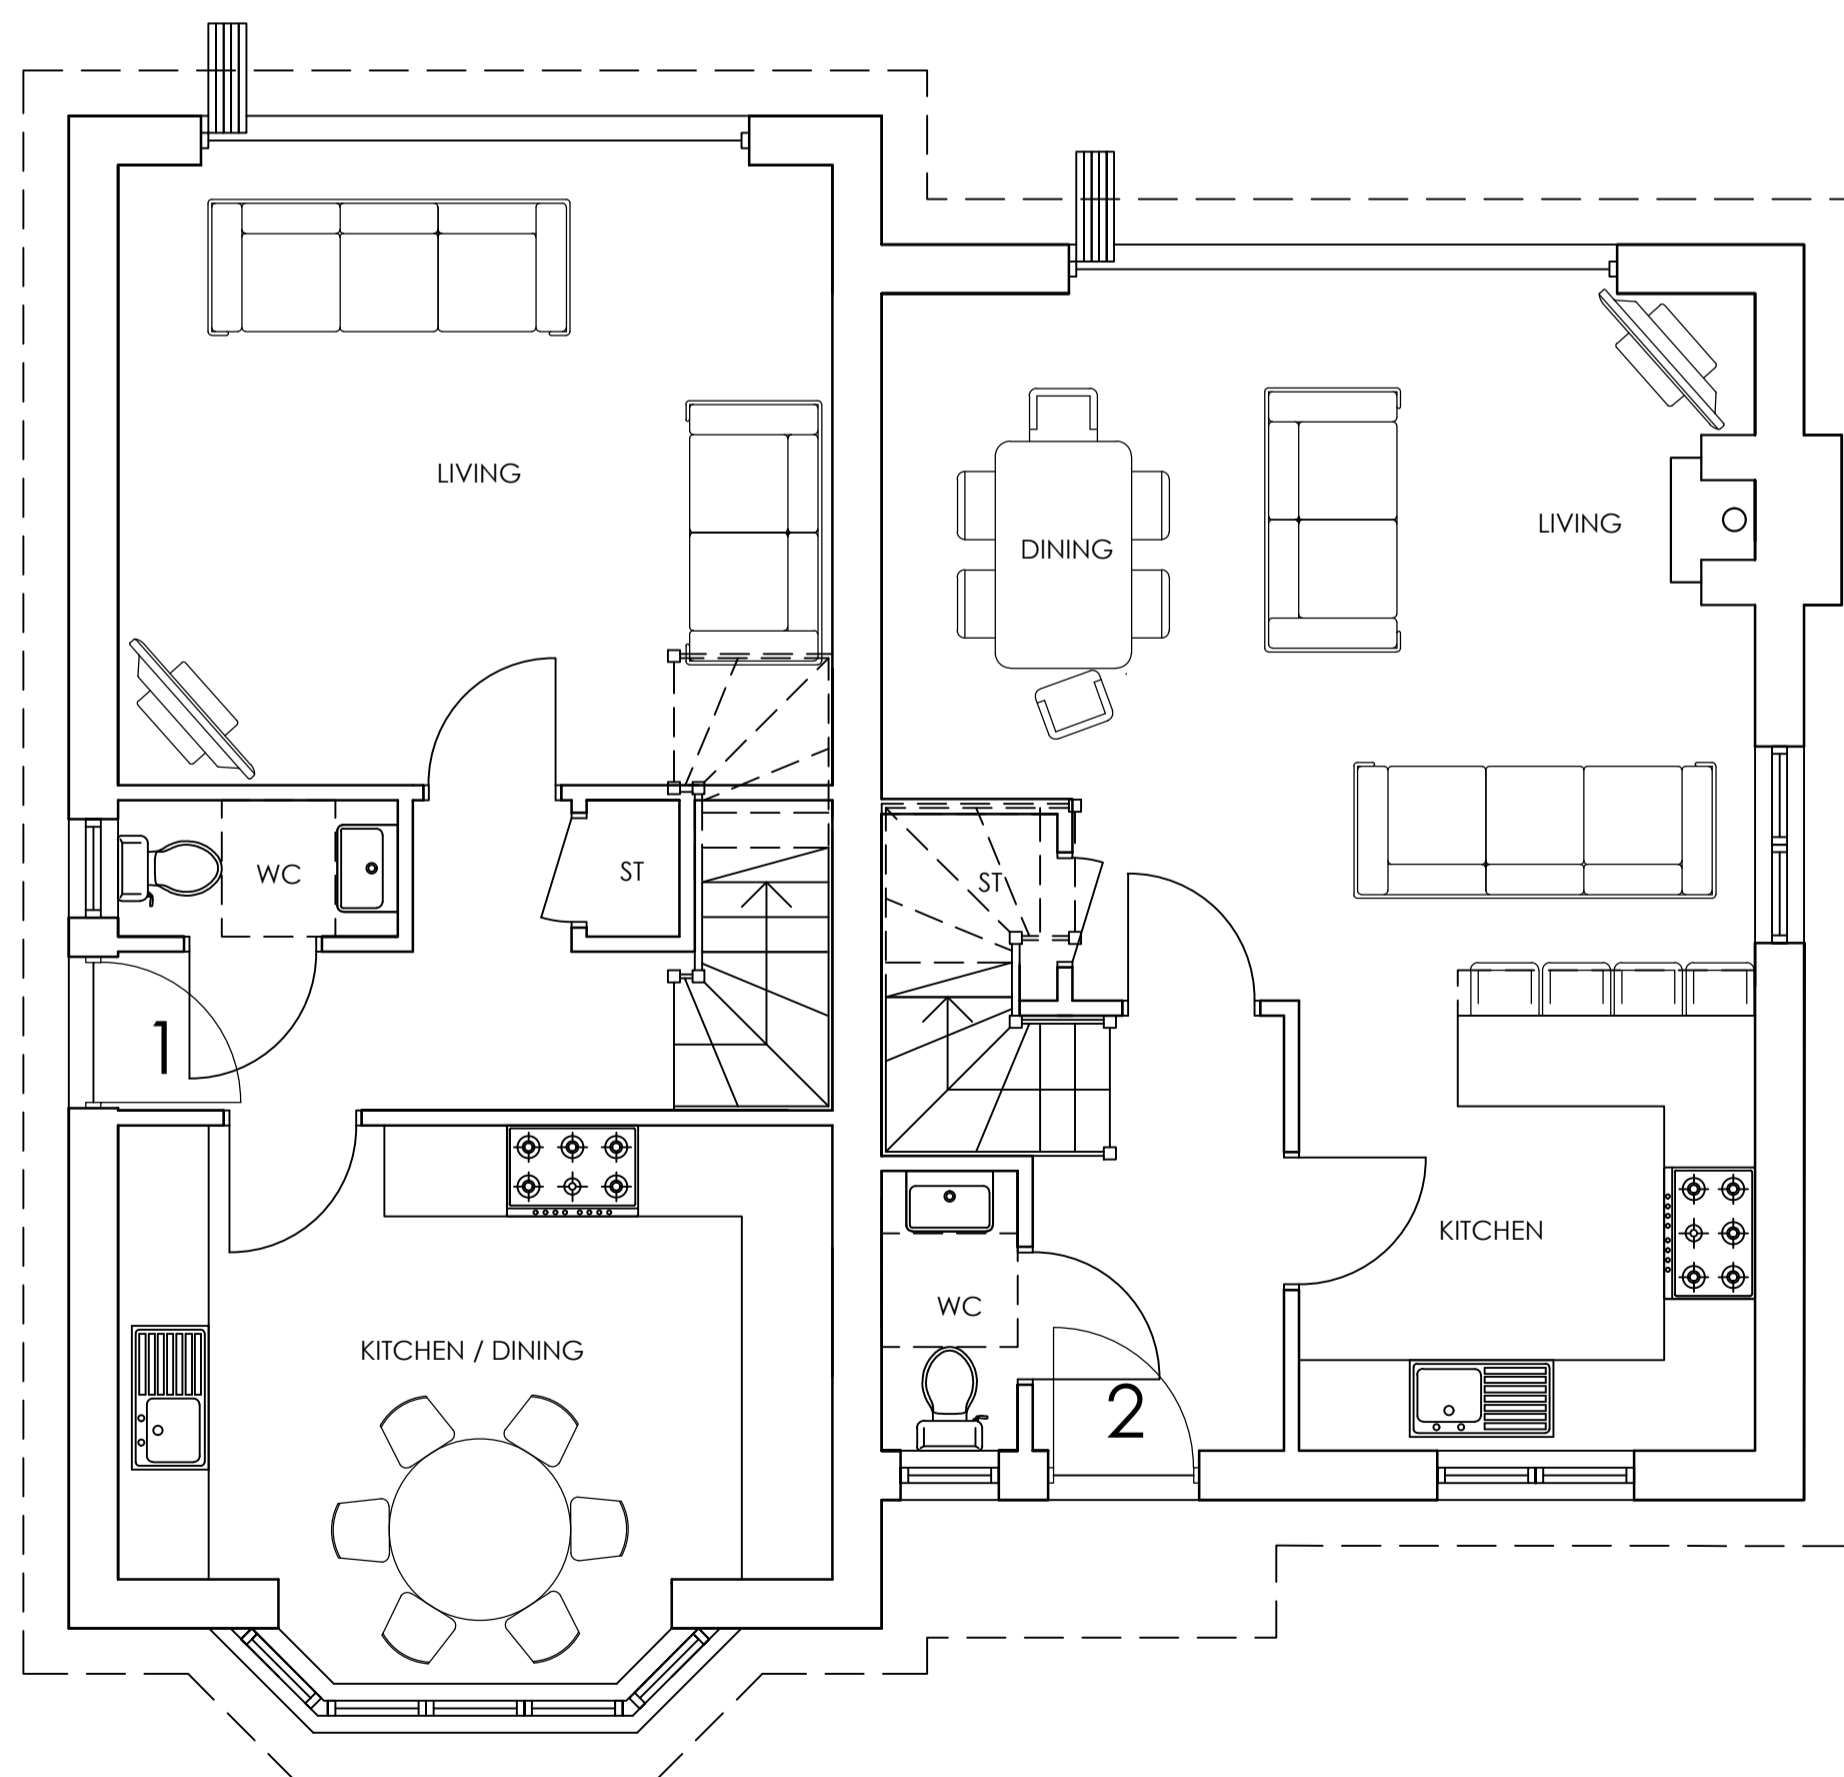

PROPOSED GROUND FLOOR PLAN
SCALE 1:50

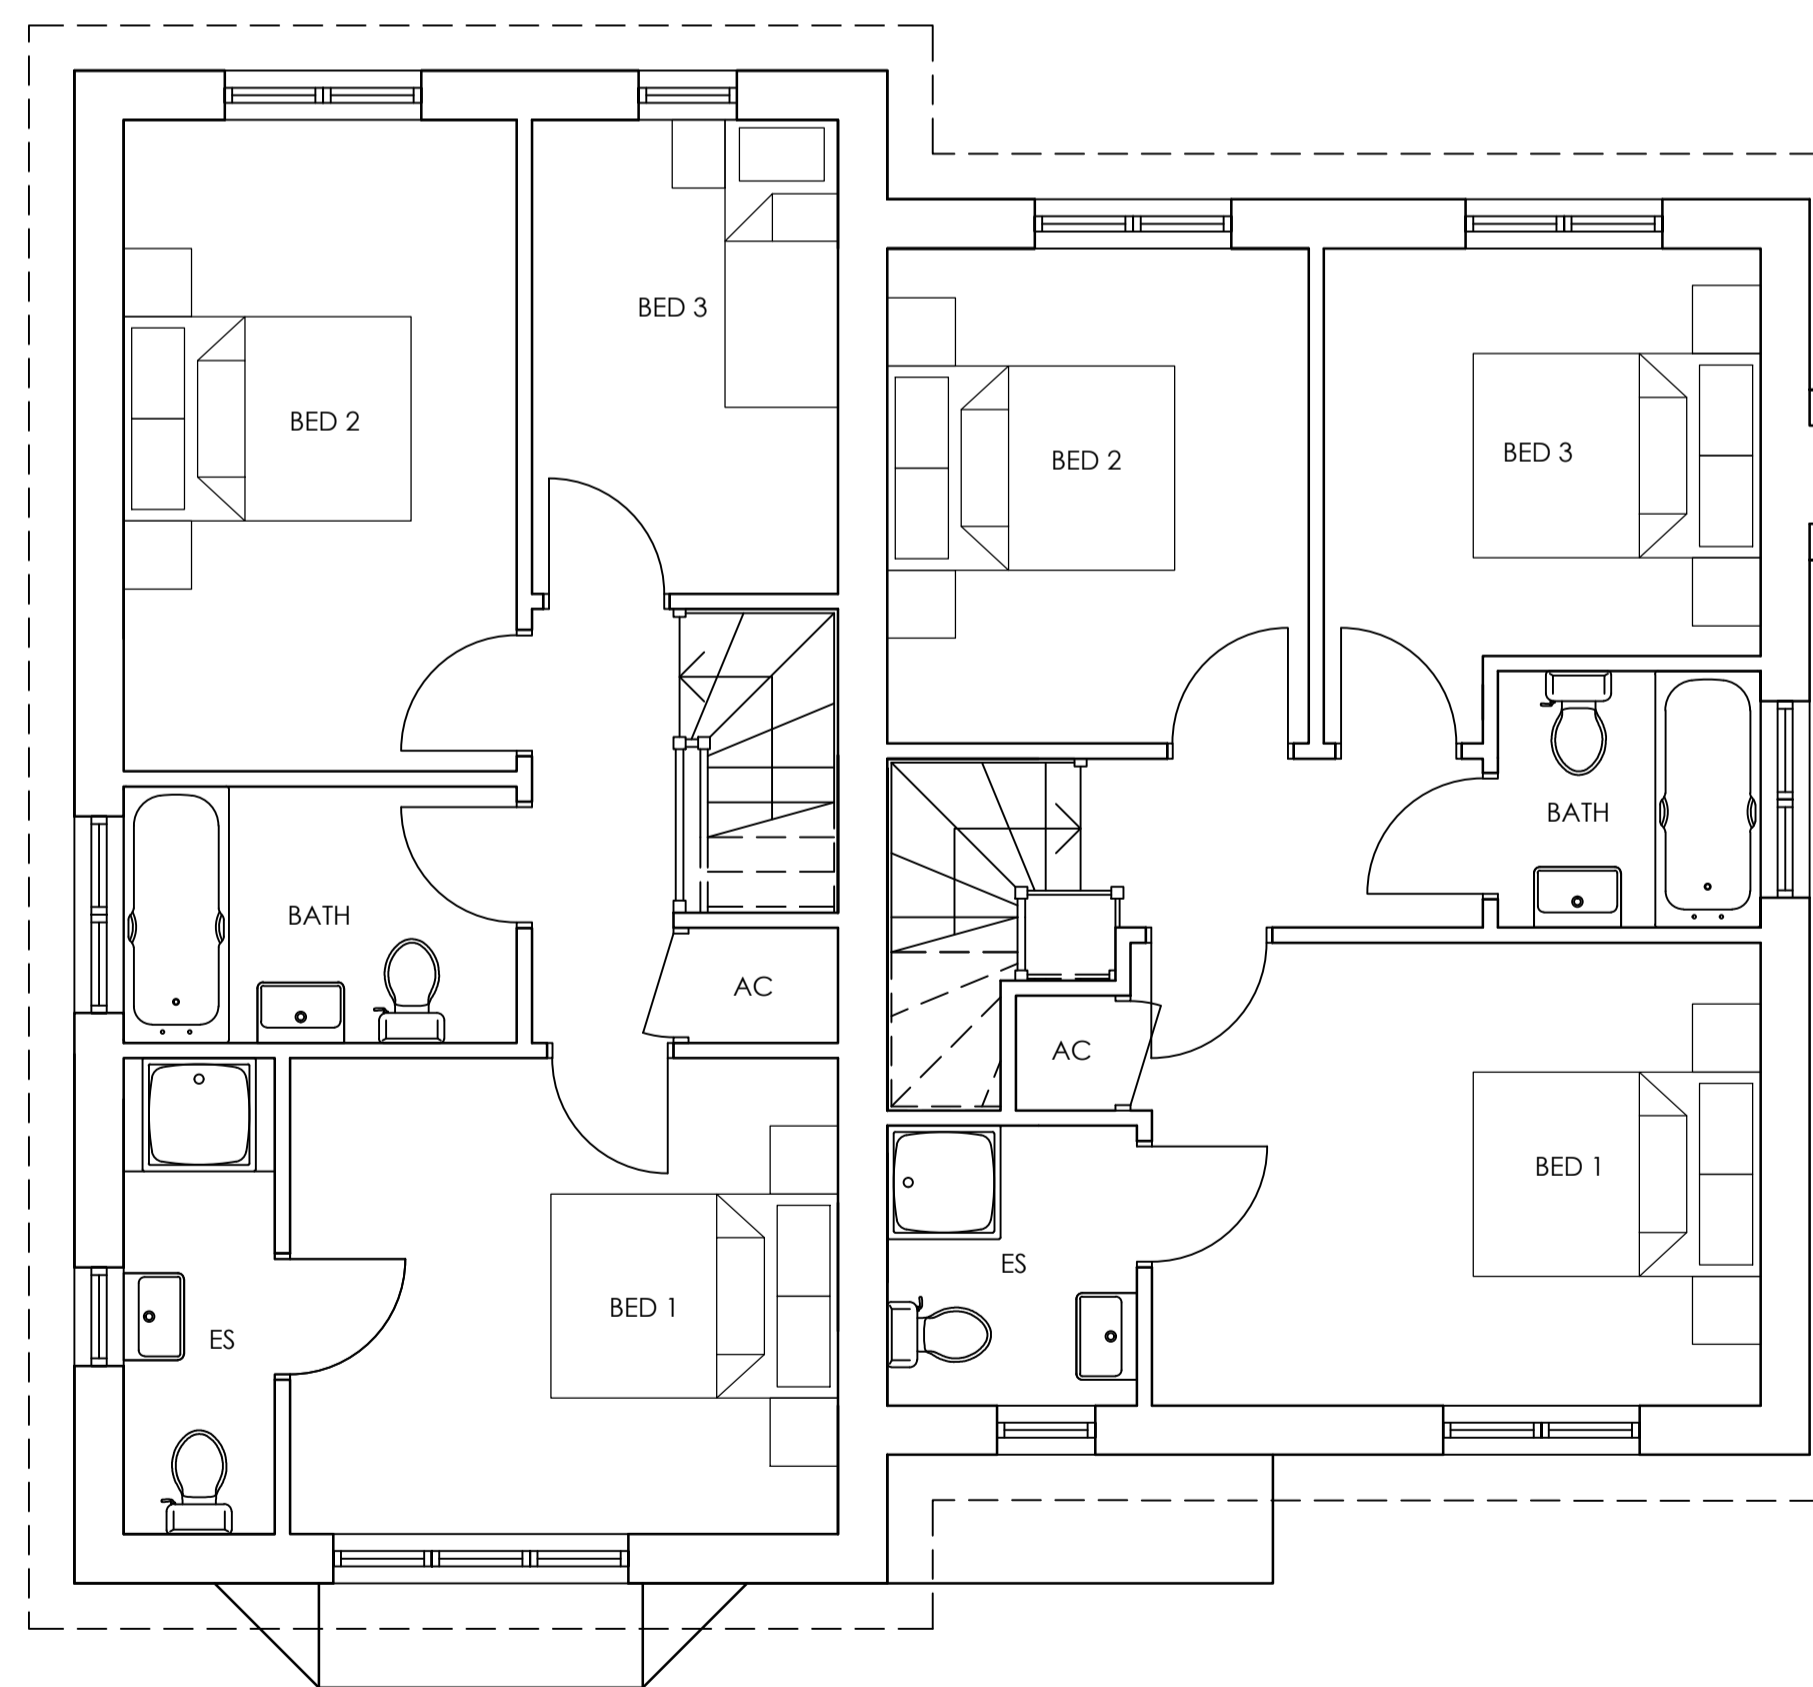

PROPOSED FIRST FLOOR PLAN
SCALE 1:50

PROPOSED MATERIALS			
WALLS: RED BRICK / WHITE RENDER / PAINTED TIMBER BEAMS (TO MATCH EXISTING)			
WINDOWS: UPVC (TO MATCH EXISTING)			
ROOF: SLATE EFFECT TILES (TO MATCH EXISTING)			

SCHEDULE			
UNIT	BEDS	SQ.M	SQ.FT
1	3	91.2	987
2	3	88.4	951

D	CLIENTS COMMENTS	13.05.20	JA
C	CLIENTS COMMENTS	12.05.20	JA
B	CLIENTS COMMENTS	11.05.20	JA
A	FLOOR LEVELS SHOWN.	21.10.19	JA

No.	Revision.	date	by

PROPOSED DEVELOPMENT,
R/O THE SHOOTING BOX,
MIDDLE ROAD,
LYTCHETT MATRAVERS,
POOLE,
DORSET,
BH16 6HJ.

PROPOSED FLOOR PLANS & ELEVATIONS

scale	AS SHOWN @ A1	checked	
date	JUNE 2019	drawn	JA BH

9112/301			
A	B	C	D

ARC Architecture Ltd.

Chapel Studios, 14 Purewell,
Christchurch, Dorset, BH23 1EP

Tel: +44 (0) 1202 479919
E-mail: enquiries@andersrobertscheer.co.uk
Web: www.andersrobertscheer.co.uk



10m @ 1:100

