
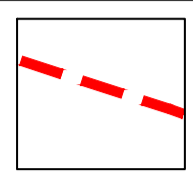
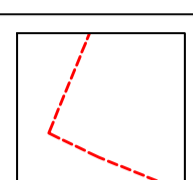
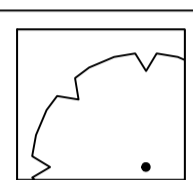
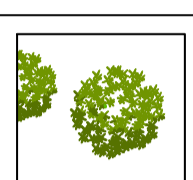


NOTES


- 1 The contents of this drawing are copyright.
- 2 Do not scale. Figured dimensions only to be used.
- 3 Contractors must verify all dimensions and report any discrepancies before pulling work in hand or making any shop drawings.

LEGEND

-  SITE BOUNDARY
-  EXISTING BUILDINGS TO BE DEMOLISHED
-  EXISTING TREES TO BE RETAINED
-  PROPOSED PLANTING

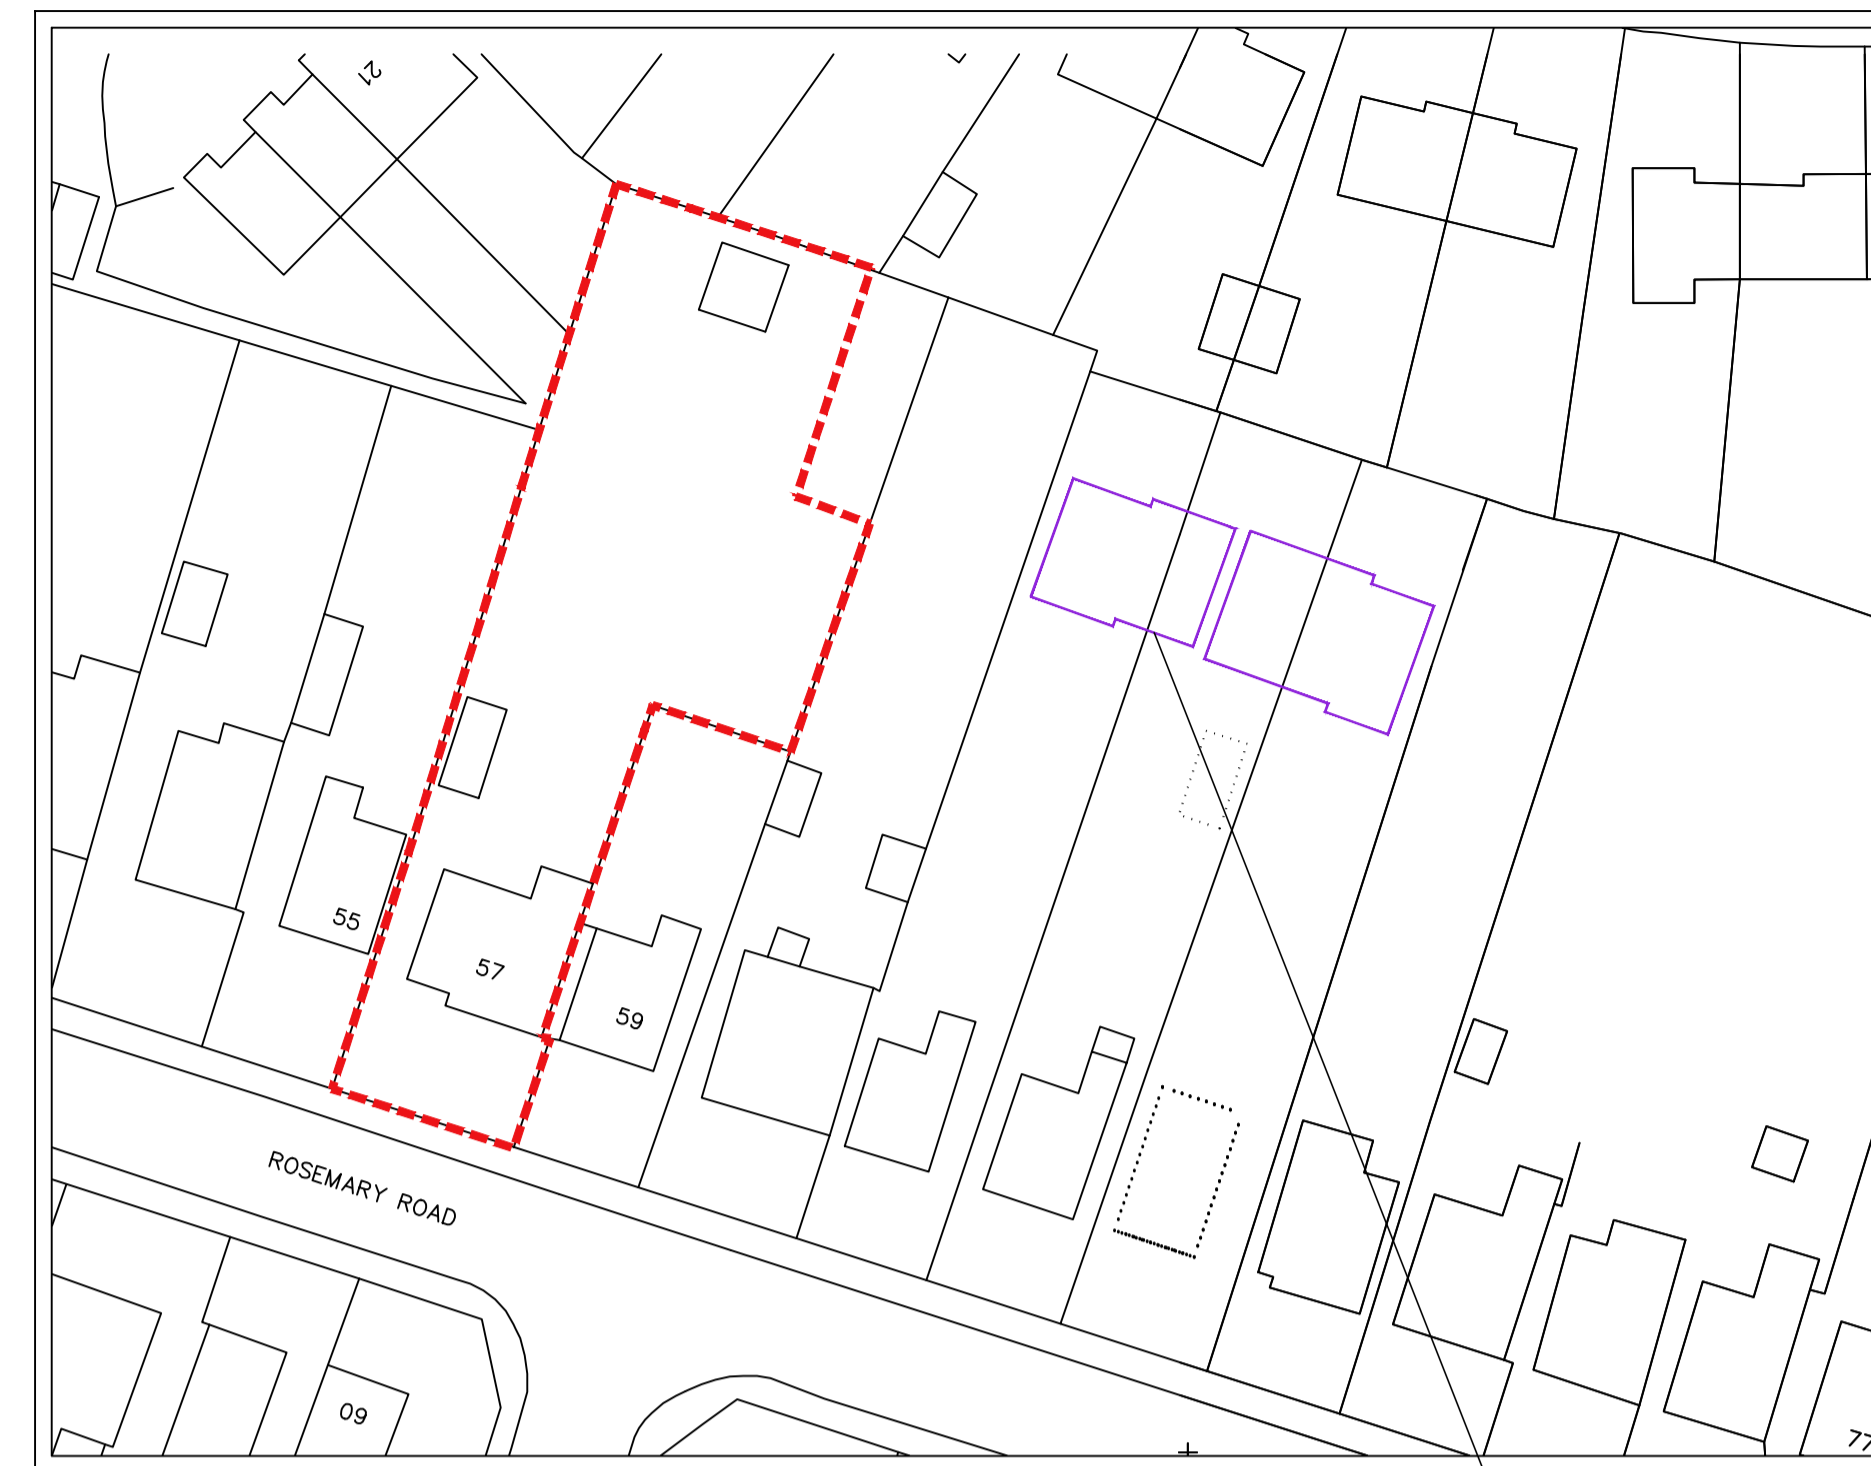


BLOCK PLAN
SCALE 1:500
BASED ON ORDNANCE SURVEY EXTRACT
O.S. LICENCE NO: 100007080

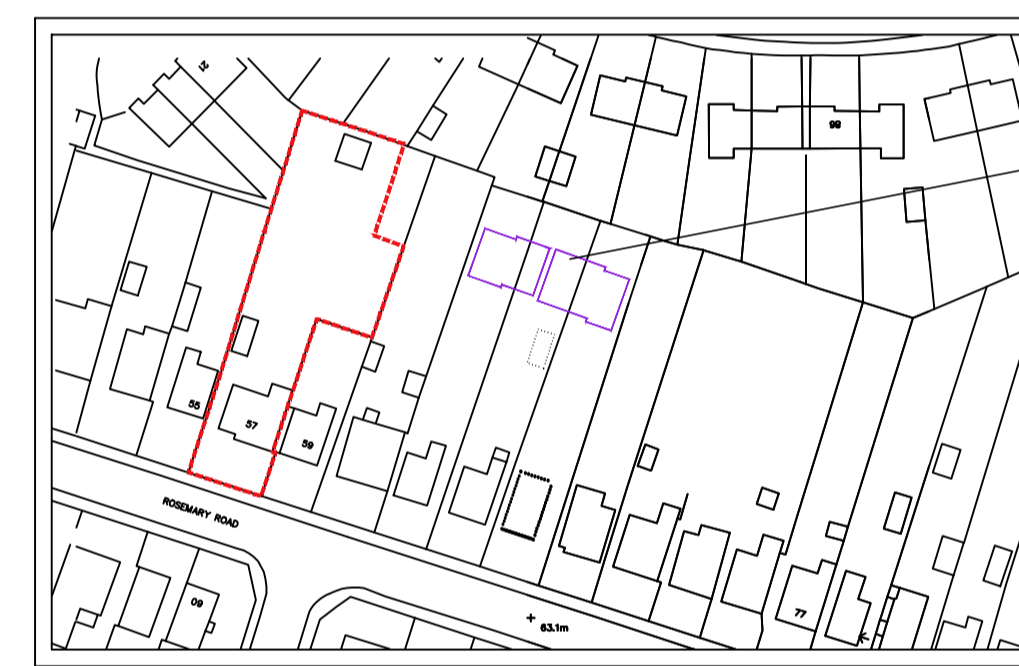

LOCATION PLAN
SCALE 1:1250
BASED ON ORDNANCE SURVEY EXTRACT
O.S. LICENCE NO: 100007080

RECENTLY APPROVED RESIDENTIAL SCHEME

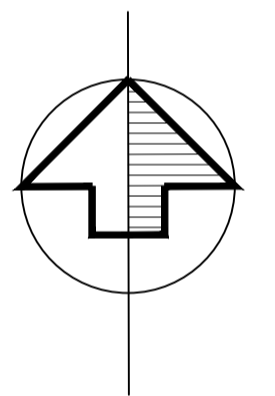

SITE AREA = 0.09 HECTARES / 0.22 ACRES
6 PARKING SPACES FOR PROPOSED DEVELOPMENT
2 PARKING SPACES FOR NO.57

No.	Revision.	date	by

PROPOSED DEVELOPMENT
LAND REAR OF 57 & 59 ROSEMARY ROAD
POOLE
DORSET
BH12 3HA

HARLEQUIN HOMES (UK) LTD

SITE, BLOCK, LOCATION PLAN & STREET SCENE

scale AS SHOWN @ A1	checked
date FEBRUARY 2016	drawn IH

8446 / 500

Anders Roberts Cheer Ltd



SITE PLAN
SCALE 1:200
BASED ON TOPOGRAPHICAL SURVEY



PROPOSED STREET SCENE
SCALE 1:100

PROPOSED DEVELOPMENT
REAR OF 57 & 59
ROSEMARY ROAD