
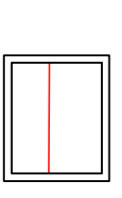
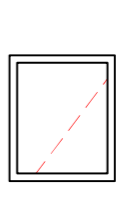
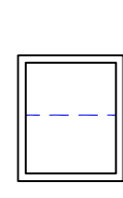


NOTES


- 1 The contents of this drawing are copyright.
- 2 Do not scale. Figured dimensions only to be used.
- 3 Contractors must verify all dimensions and report any discrepancies immediately to the architect.
- 4 Before plotting work the need for checking any shop drawings.
- 5 Check with the architect for any changes to the drawings.
- 6 Check with the architect for any changes to the drawings.
- 7 Check with the architect for any changes to the drawings.
- 8 Check with the architect for any changes to the drawings.
- 9 Check with the architect for any changes to the drawings.
- 10 Check with the architect for any changes to the drawings.

LEGEND


-  EXISTING GROUND LEVEL
-  OUTLINE OF EXISTING BUILDING TO BE DEMOLISHED
-  OUTLINE OF PREVIOUS PLANNING APPROVAL

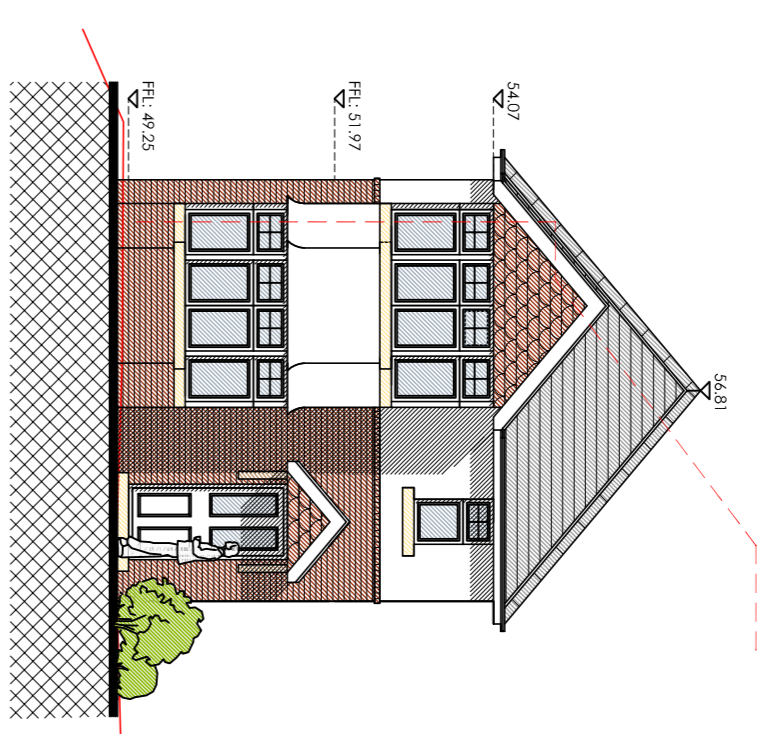


NORTH WEST ELEVATION
SCALE 1:100

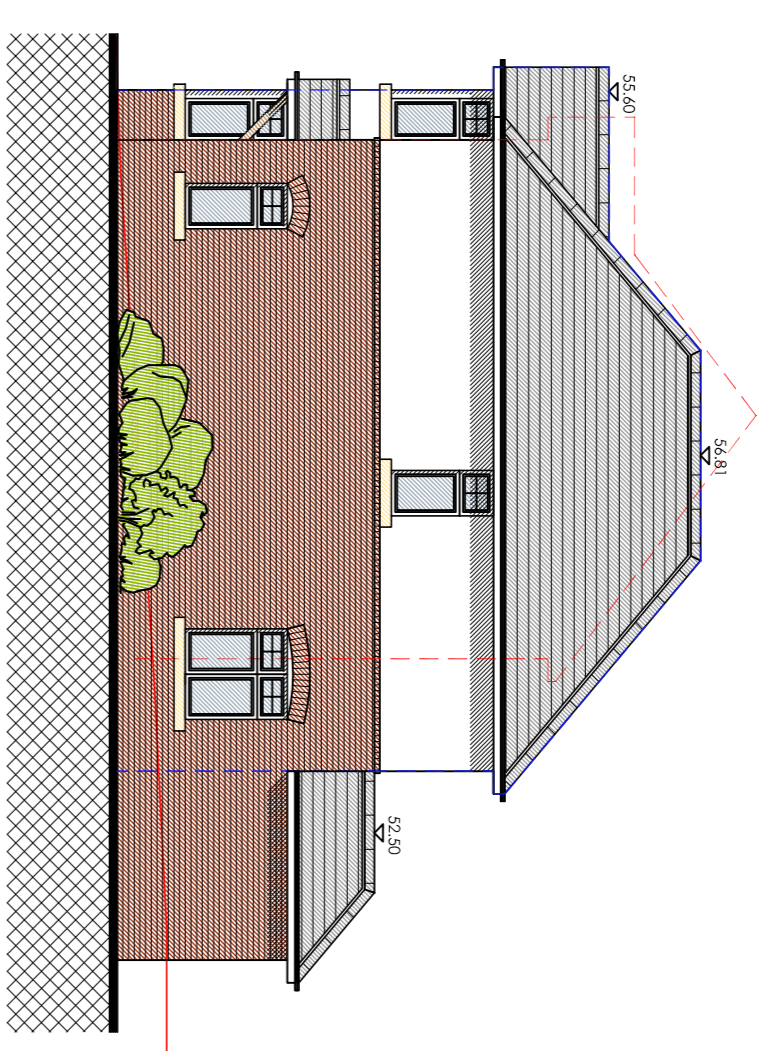


SOUTH WEST ELEVATION
SCALE 1:100

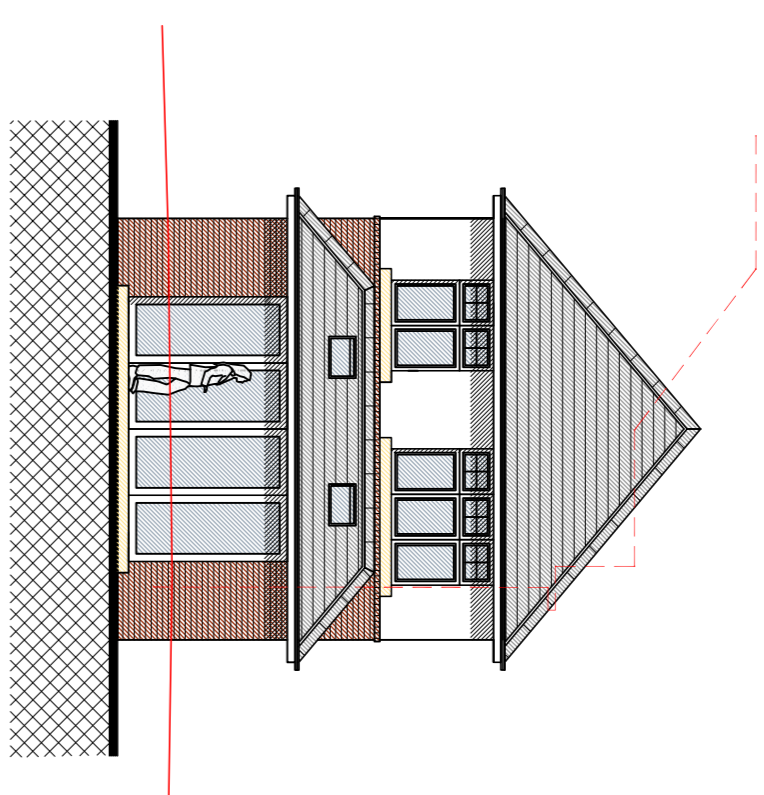


SOUTH EAST ELEVATION
SCALE 1:100

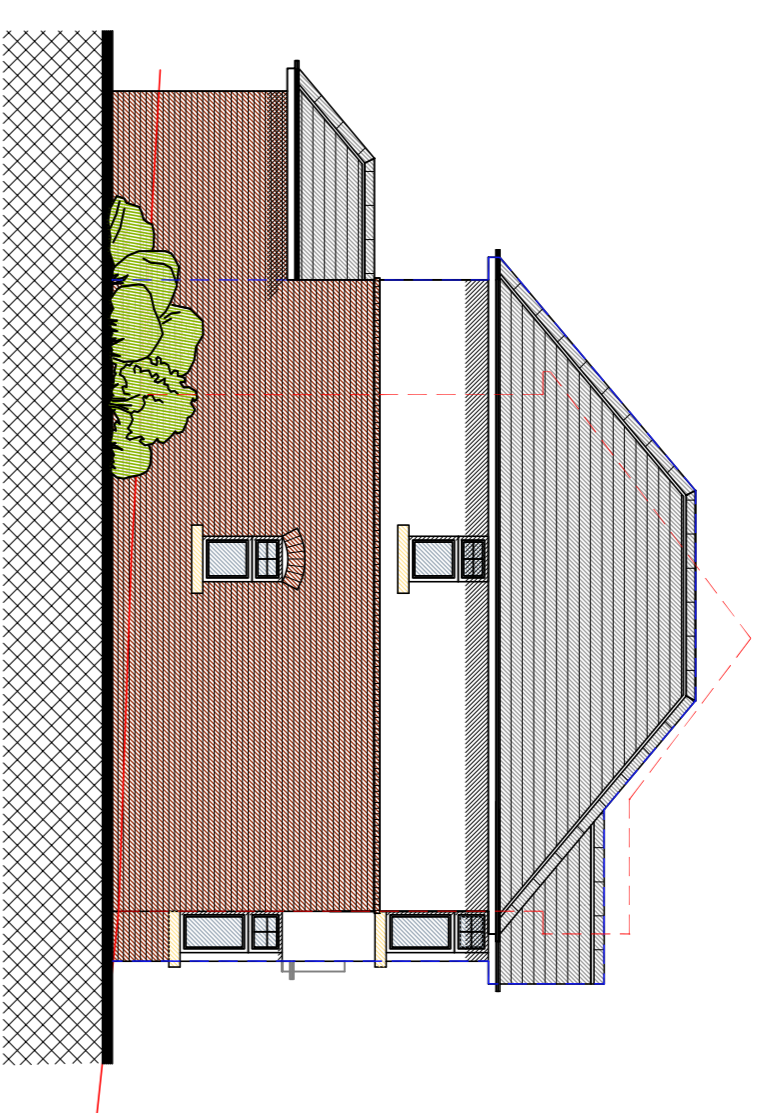


NORTH EAST ELEVATION
SCALE 1:100

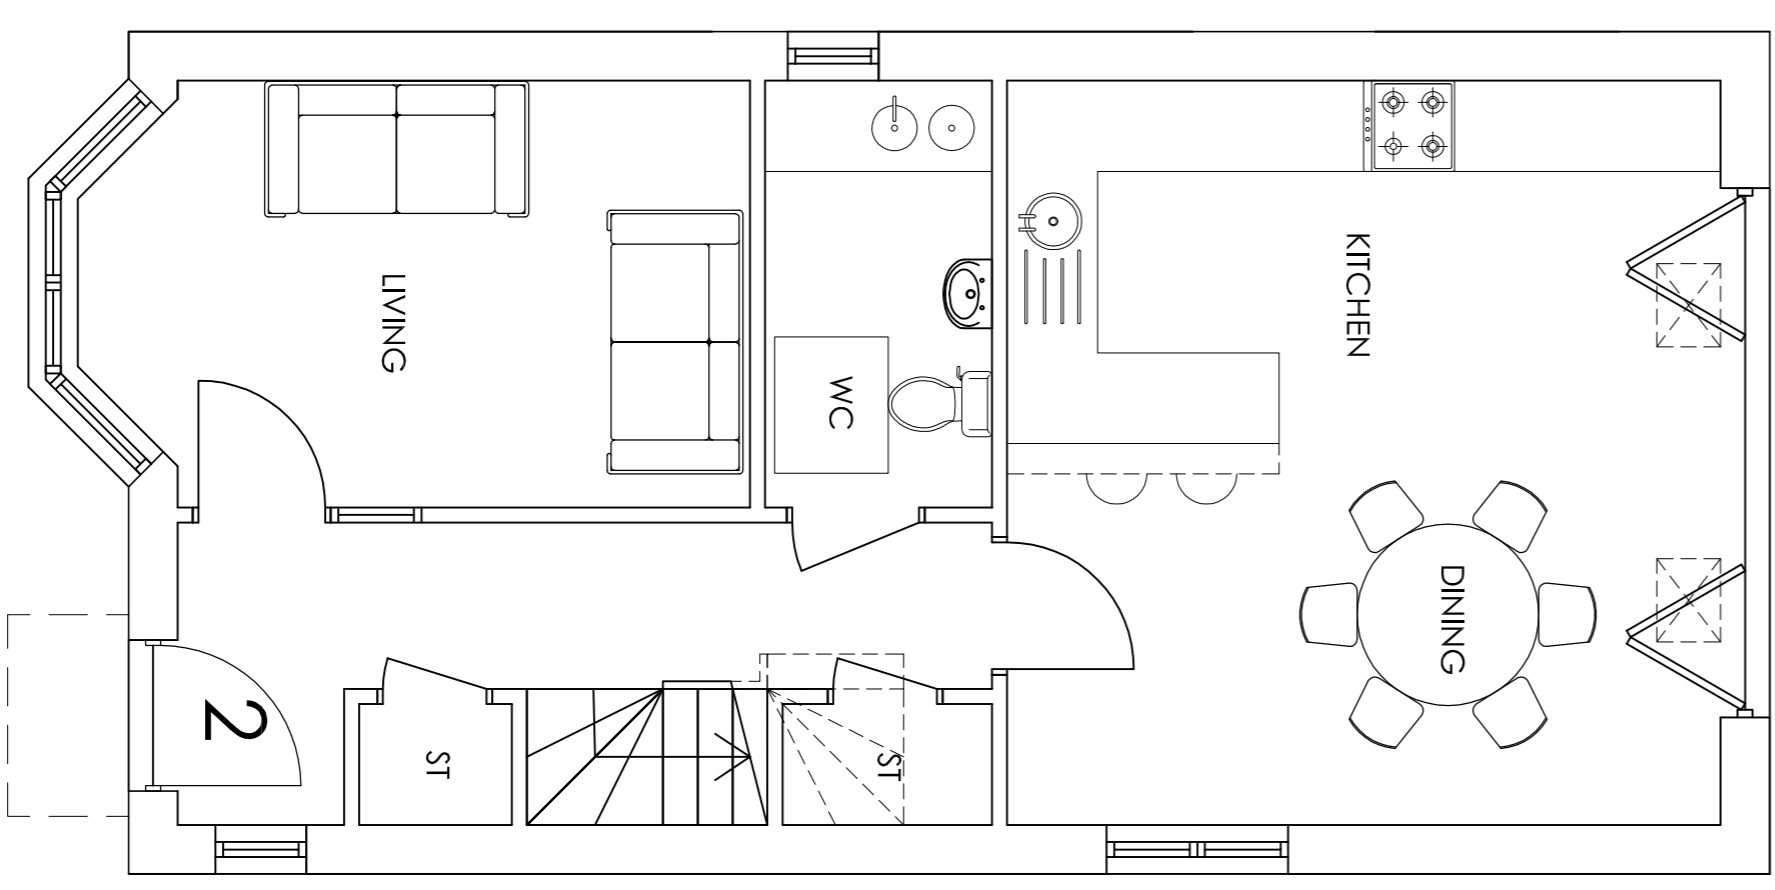

GROUND FLOOR PLAN
SCALE 1:50

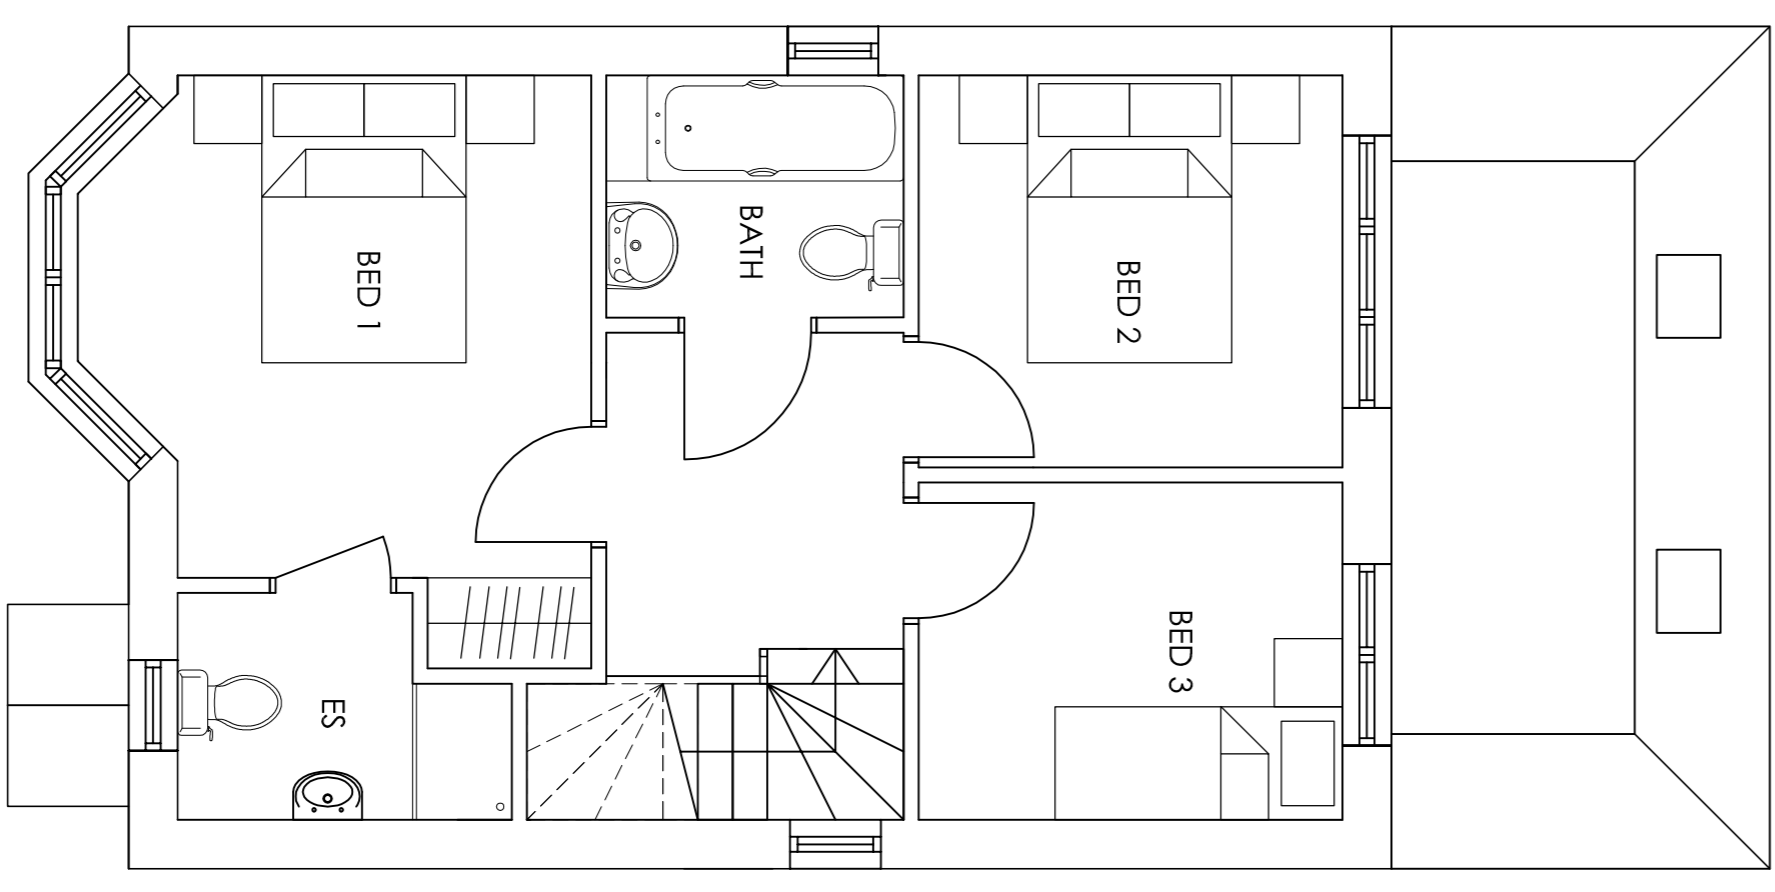

FIRST FLOOR PLAN
SCALE 1:50

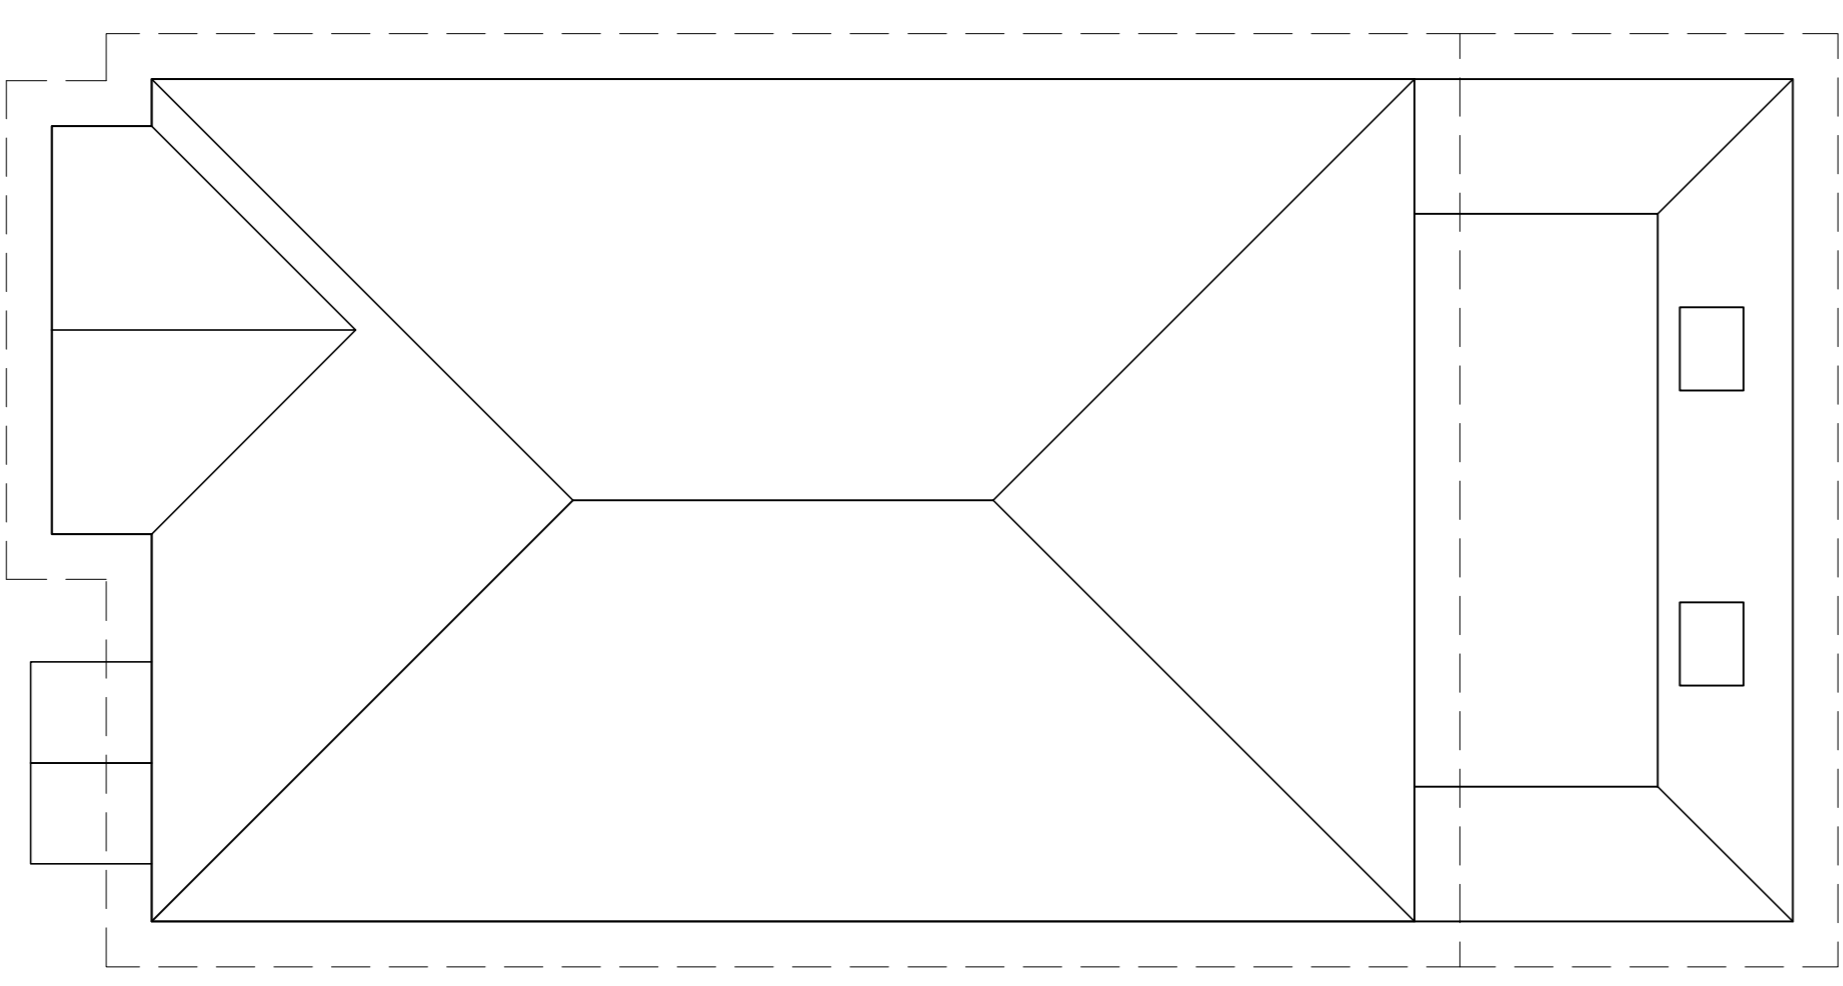

ROOF PLAN
SCALE 1:50

MATERIALS SCHEDULE :

WALLS : RED BRICK / WHITE RENDER / TILE HANGING

ROOF : SLATE EFFECT TILES

WINDOWS : UPVC

1 X 3 BEDROOM HOUSE @: 90.3 SQM / 971 SQFT

No.	Revision.	ddle	by


LAND ADJ TO 67 FERNSIDE ROAD AND
78 ST MARYS ROAD,
POOLE,
DORSET,
BH15 2JG.

HARLEQUIN HOMES (UK) LTD

UNIT 2 FLOOR PLANS AND ELEVATIONS

scale	AS SHOWN @ A1	checked
ddle	JANUARY 2015	drawn JH
8412 / 502		

Anders Roberts Cheer Ltd

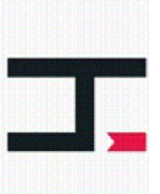

Harlequin homes

