


NOTES

- 1 The contents of this drawing are copyright.
- 2 Do not scale. Figured dimensions only to be used.
- 3 Contractors must verify all dimensions and report any discrepancies before putting work in hand or making any shop drawings.
- 4 All flat roofs to be fitted with a man safe system.
- 5 Please note a domestic sprinkler system may be required.
- 6 Fixed shut fire safety glass windows may be required where windows are in close proximity to boundaries (subject to building regulations)

LEGEND




FRONT EAST ELEVATION
SCALE 1:100

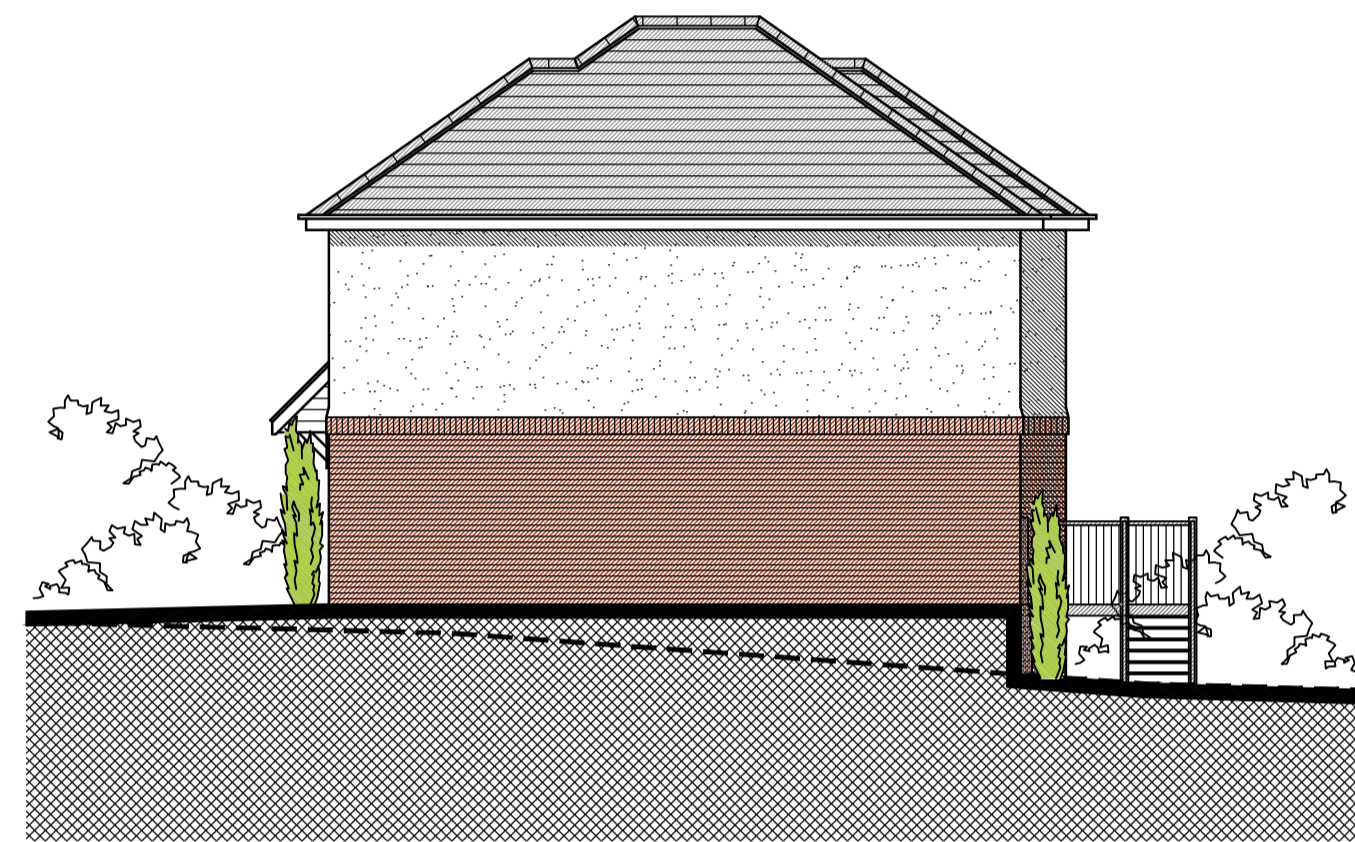


SIDE NORTH ELEVATION
SCALE 1:100




REAR WEST ELEVATION
SCALE 1:100

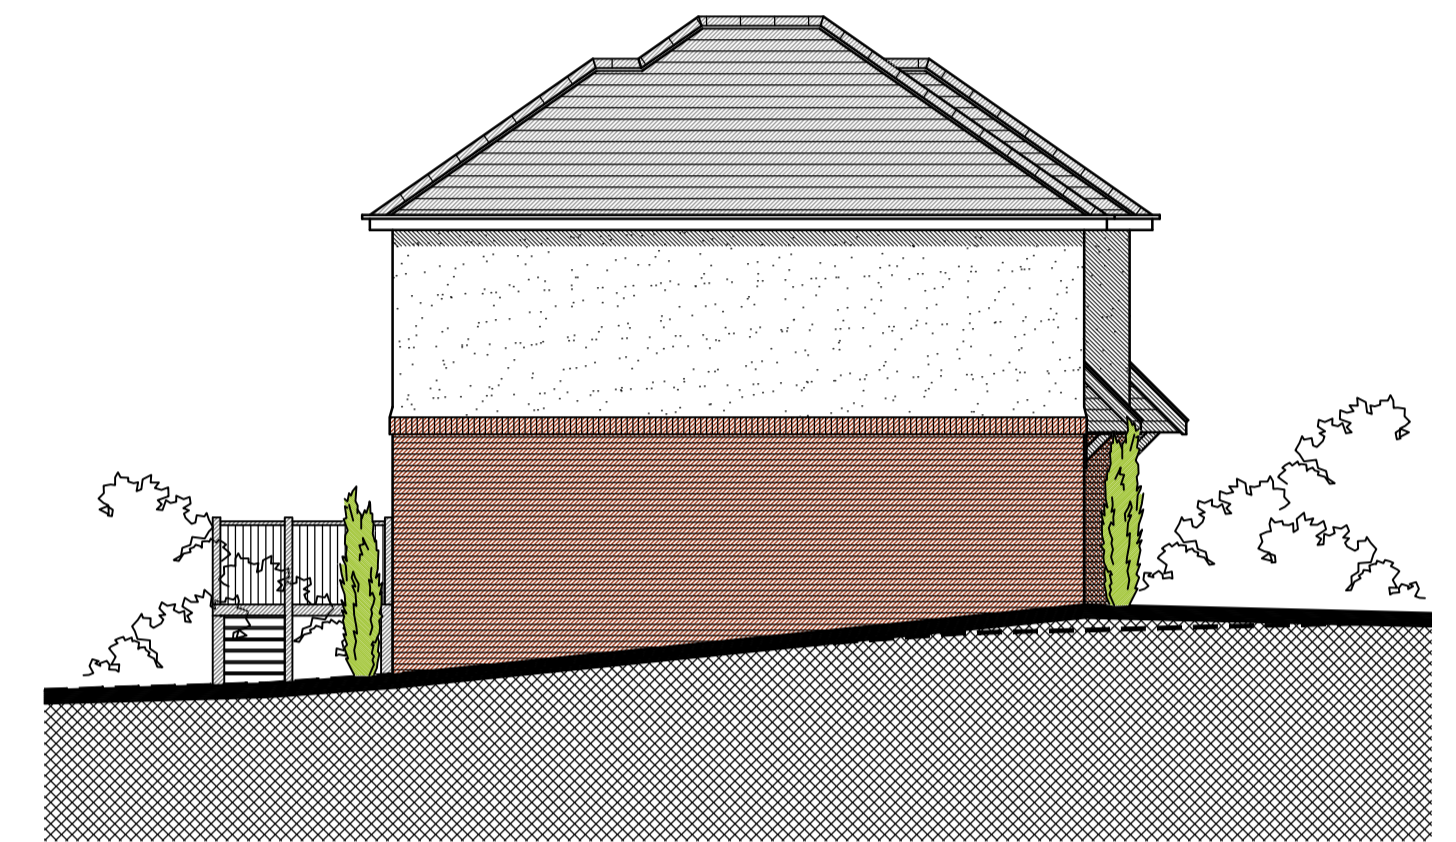


SIDE SOUTH ELEVATION
SCALE 1:100

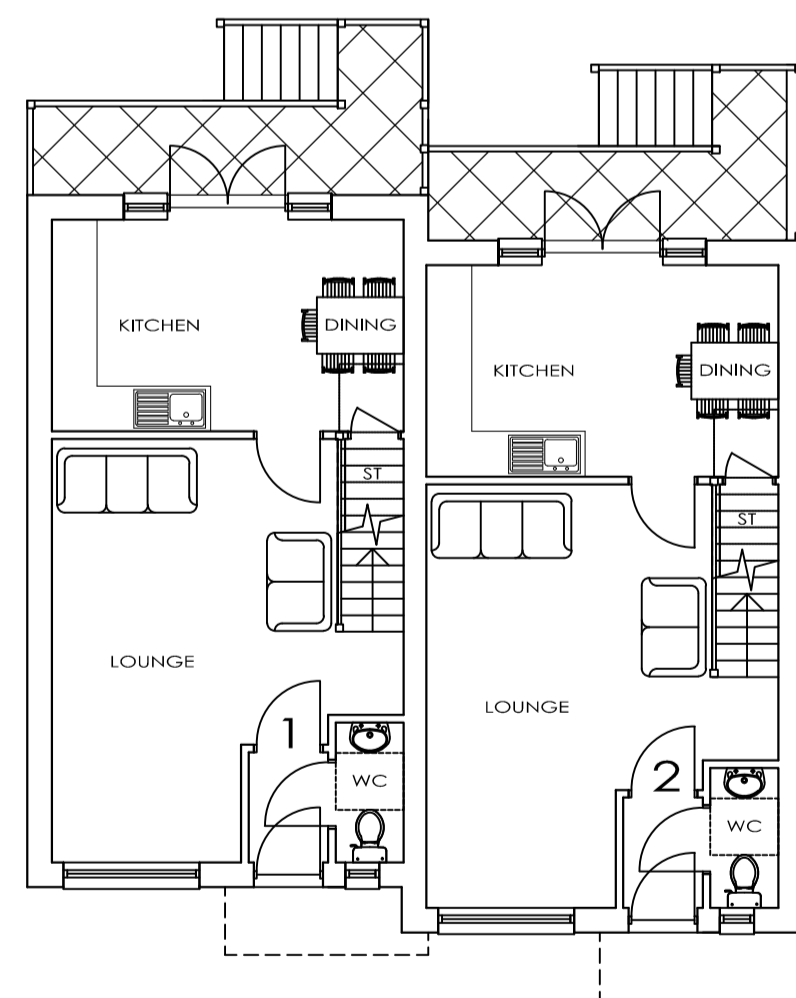

GROUND FLOOR PLAN
SCALE 1:100

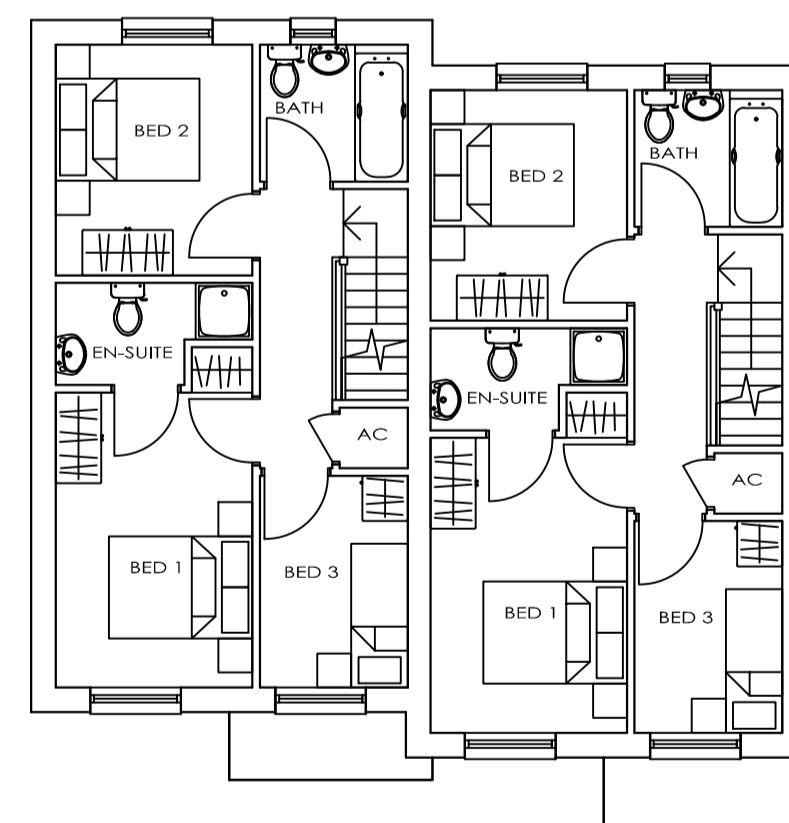

FIRST FLOOR PLAN
SCALE 1:100

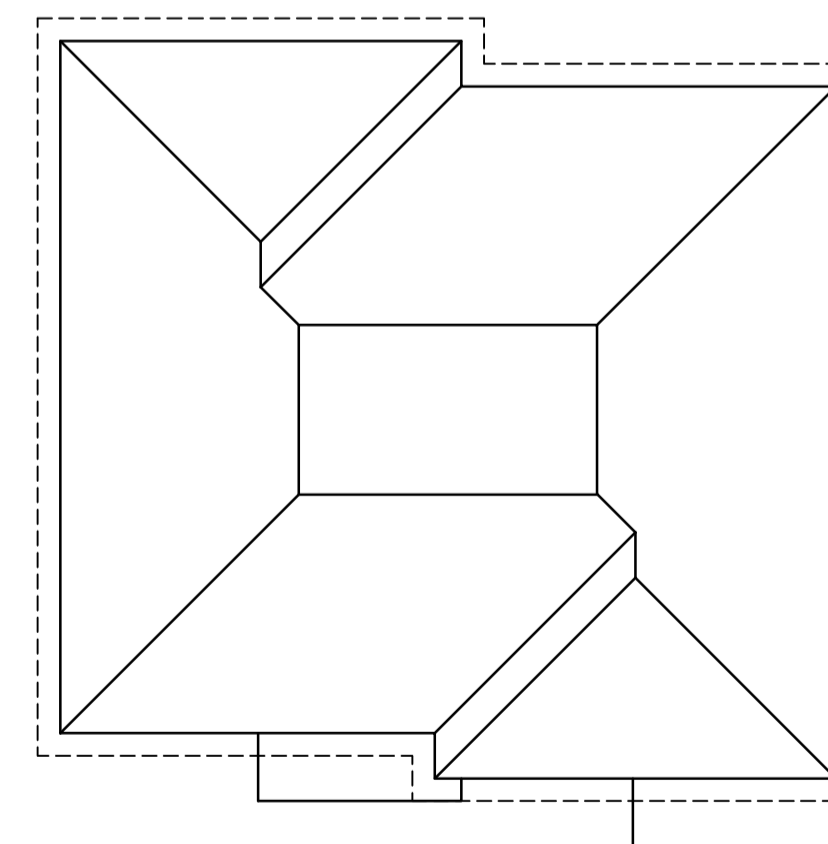

ROOF PLAN
SCALE 1:100

| SCHEDULE OF ACCOMMODATION | | | |
|---------------------------|------|-------|------|
| UNIT NO. | BEDS | SQM | SQFT |
| 1 | 3 | 79.0 | 850 |
| 2 | 3 | 79.0 | 850 |
| TOTAL AREA | | 158.0 | 1700 |
| GROSS INTERNAL AREA | | 163.0 | 1754 |

| MATERIAL SCHEDULE | |
|-------------------|--------------------------|
| WALLS : | WHITE RENDER / RED BRICK |
| ROOF : | SLATE EFFECT TILES |
| WINDOWS : | UPVC |

| No. | Revision. | date | by |
|-----|-----------|------|----|
| | | | |

PROPOSED DEVELOPMENT,
R/O 97-111 KNIGHTSDALE ROAD,
WEYMOUTH,
DORSET,
DT4 0HU.

**FLOOR PLANS & ELEVATIONS
(UNITS 1 & 2)**

| | | | |
|-------|---------------|---------|----|
| scale | AS SHOWN @ A1 | checked | |
| date | JUNE 2017 | drawn | WD |

8892 / 101

Anders Roberts Cheer Ltd

