


**NOTES**

- 1 The contents of this drawing are copyright.
- 2 Do not scale. Figured dimensions only to be used.
- 3 Contractors must verify all dimensions and report any discrepancies before putting work in hand or making any shop drawings.
- 4 All flat roofs to be fitted with a man safe system.
- 5 Please note a domestic sprinkler system may be required.
- 6 Fixed shut fire safety glass windows may be required where windows are in close proximity to boundaries (subject to building regulations)

**LEGEND**




FRONT EAST ELEVATION  
SCALE 1:100

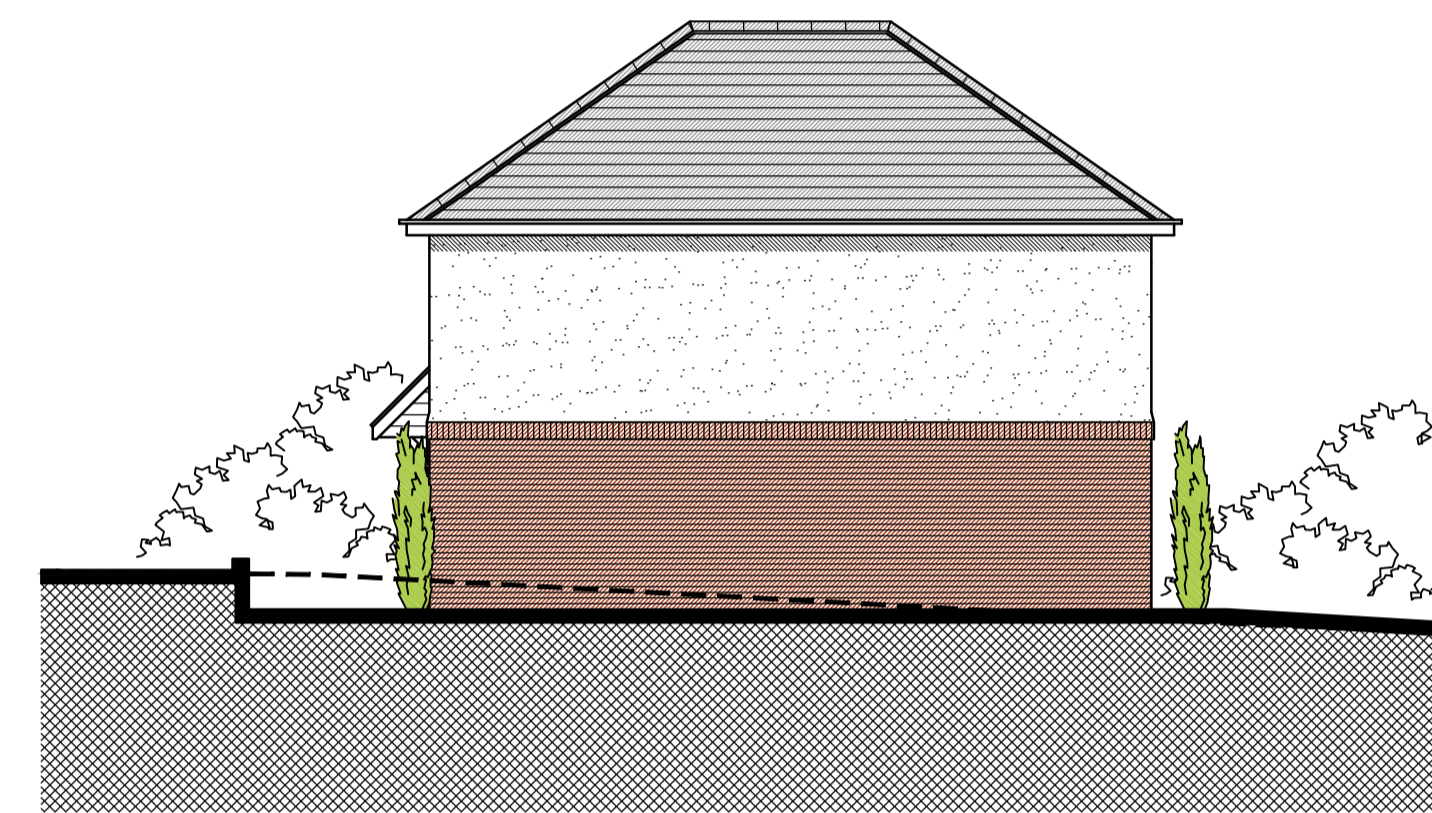


SIDE NORTH ELEVATION  
SCALE 1:100




REAR WEST ELEVATION  
SCALE 1:100

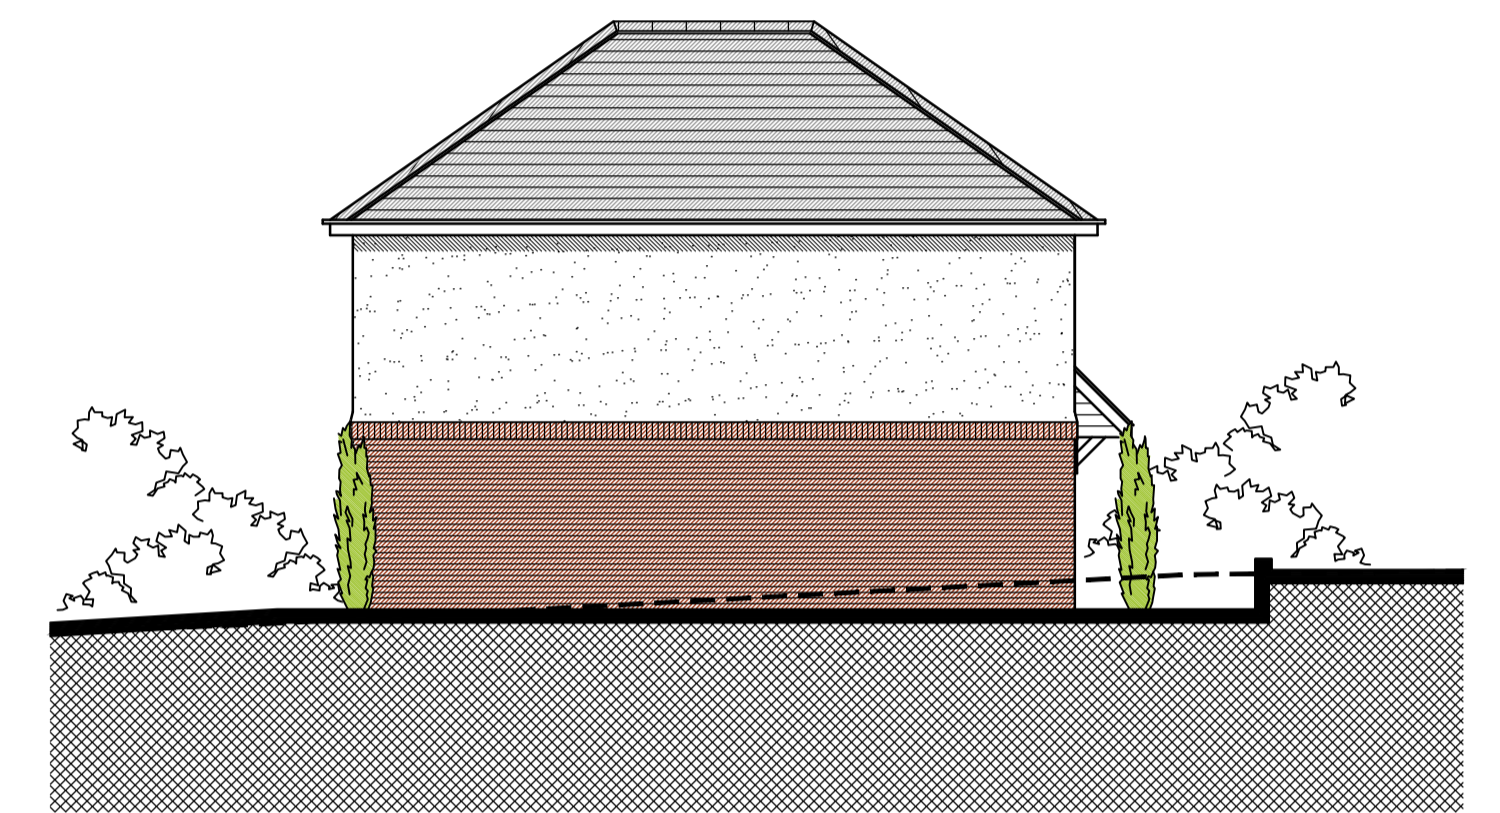


SIDE SOUTH ELEVATION  
SCALE 1:100

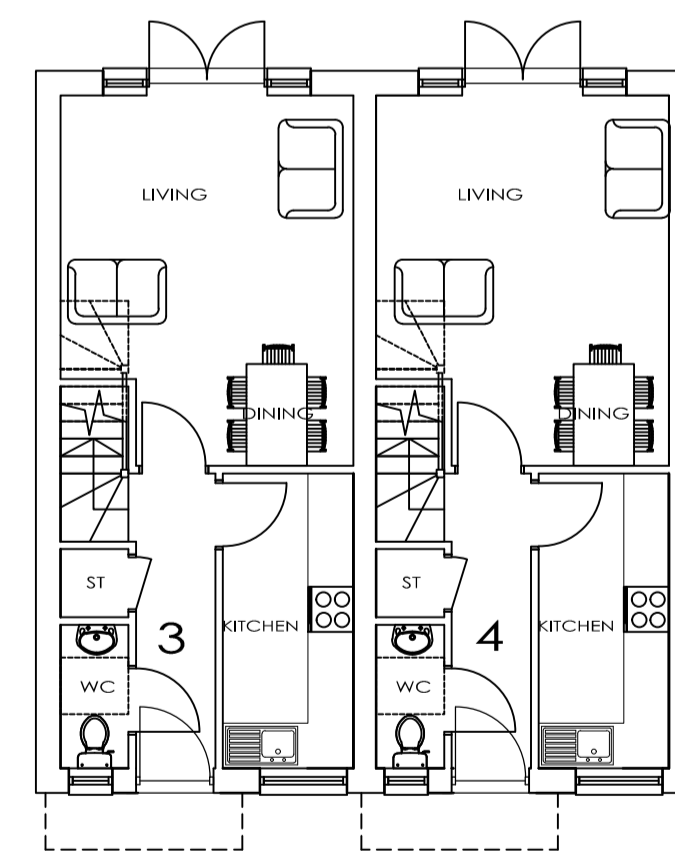

GROUND FLOOR PLAN  
SCALE 1:100

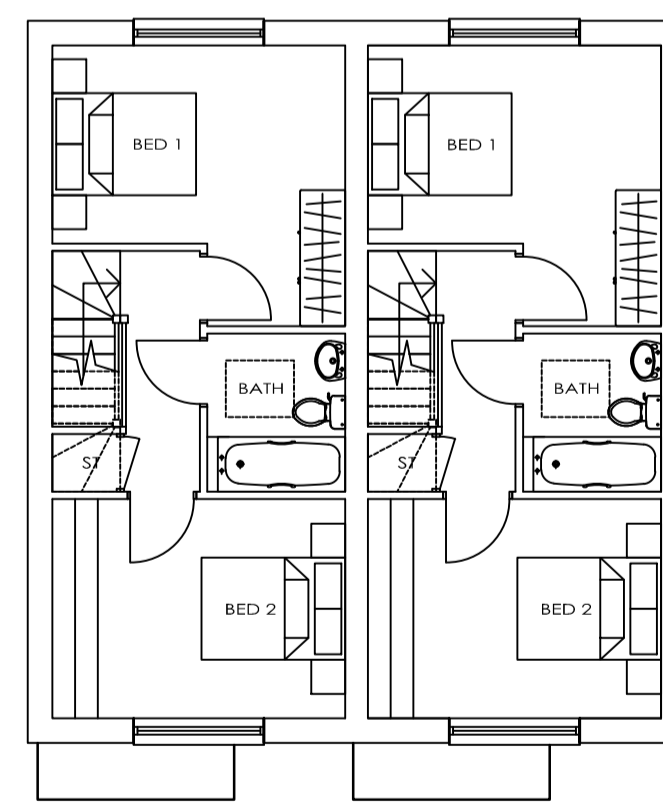

FIRST FLOOR PLAN  
SCALE 1:100

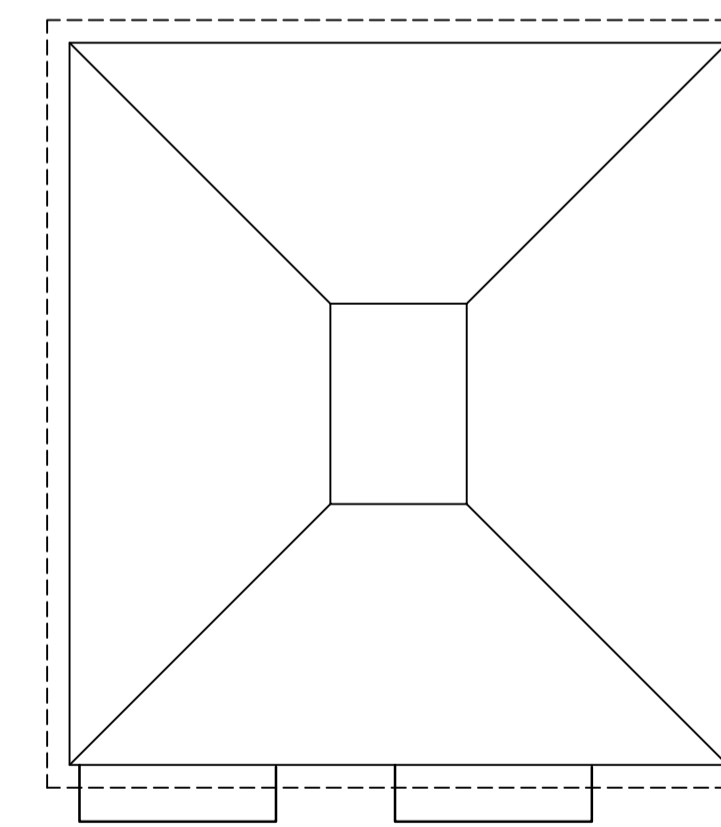

ROOF PLAN  
SCALE 1:100

SCHEDULE OF ACCOMMODATION			
UNIT NO.	BEDS	SQM	SQFT
3	2	68.8	740
4	2	68.8	740
TOTAL AREA		137.6	1481
GROSS INTERNAL AREA		143.2	1541

MATERIAL SCHEDULE	
WALLS :	WHITE RENDER / RED BRICK
ROOF :	SLATE EFFECT TILES
WINDOWS :	UPVC

No.	Revision.	date	by

PROPOSED DEVELOPMENT,  
R/O 97-111 KNIGHTSDALE ROAD,  
WEYMOUTH,  
DORSET,  
DT4 0HU.

**FLOOR PLANS & ELEVATIONS  
( UNITS 3 & 4 )**

scale	AS SHOWN @ A1	checked	
date	JUNE 2017	drawn	WD

8892 / 102

Anders Roberts Cheer Ltd

