



NOTES

- 1 The contents of this drawing are copyright.
- 2 Do not scale. Figured dimensions only to be used.
- 3 Contractors must verify all dimensions and report any discrepancies before putting work in hand or making any shop drawings.

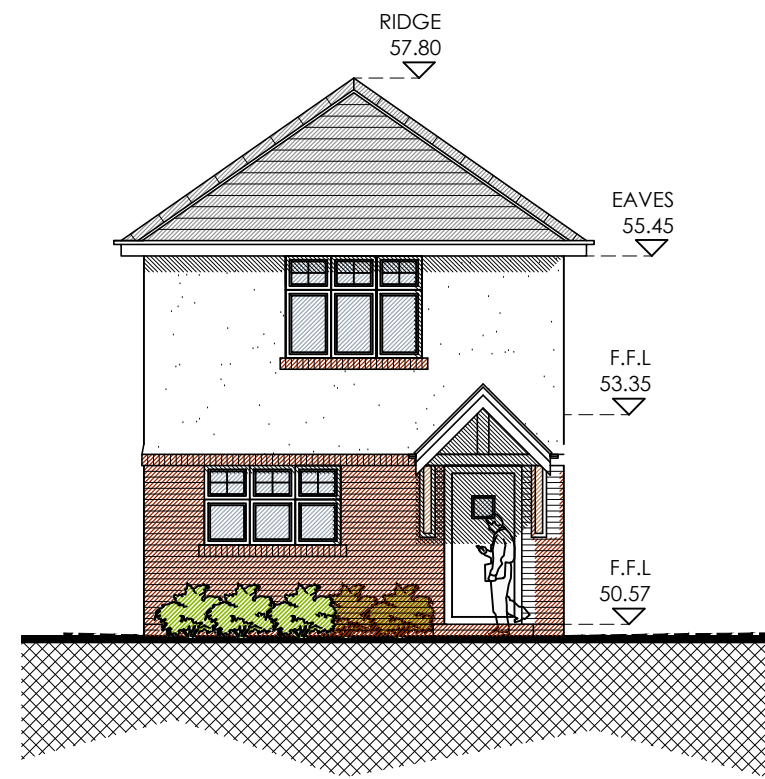


SOUTH ELEVATION
SCALE 1:100

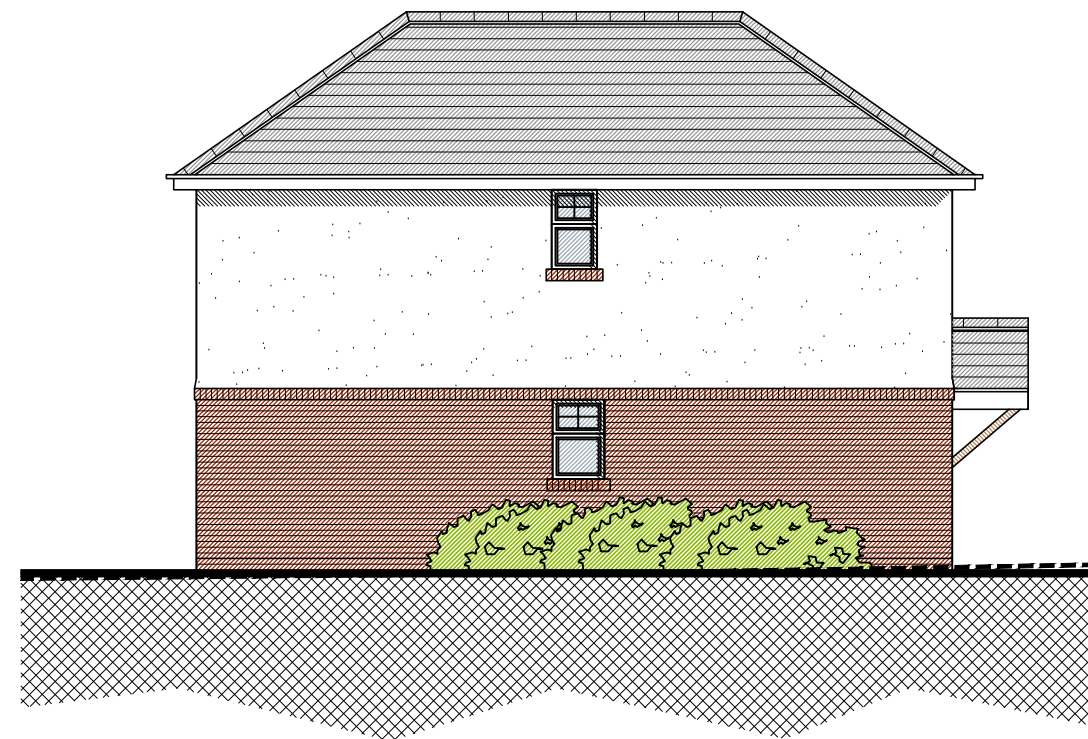


WEST ELEVATION
SCALE 1:100




NORTH ELEVATION
SCALE 1:100

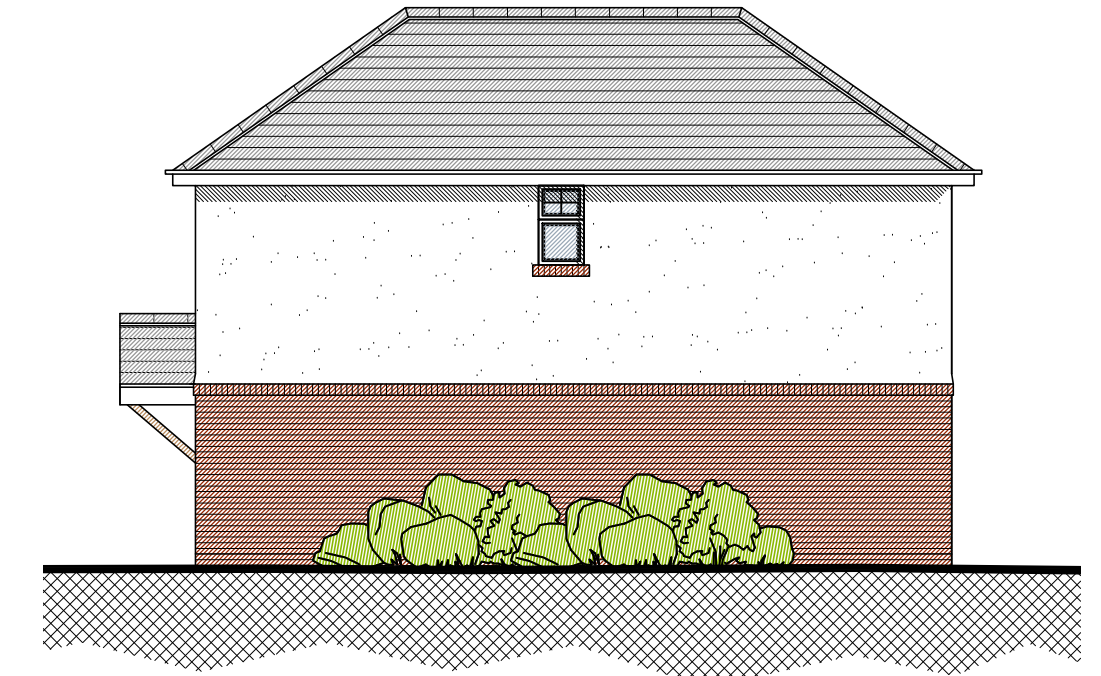

EAST ELEVATION
SCALE 1:100

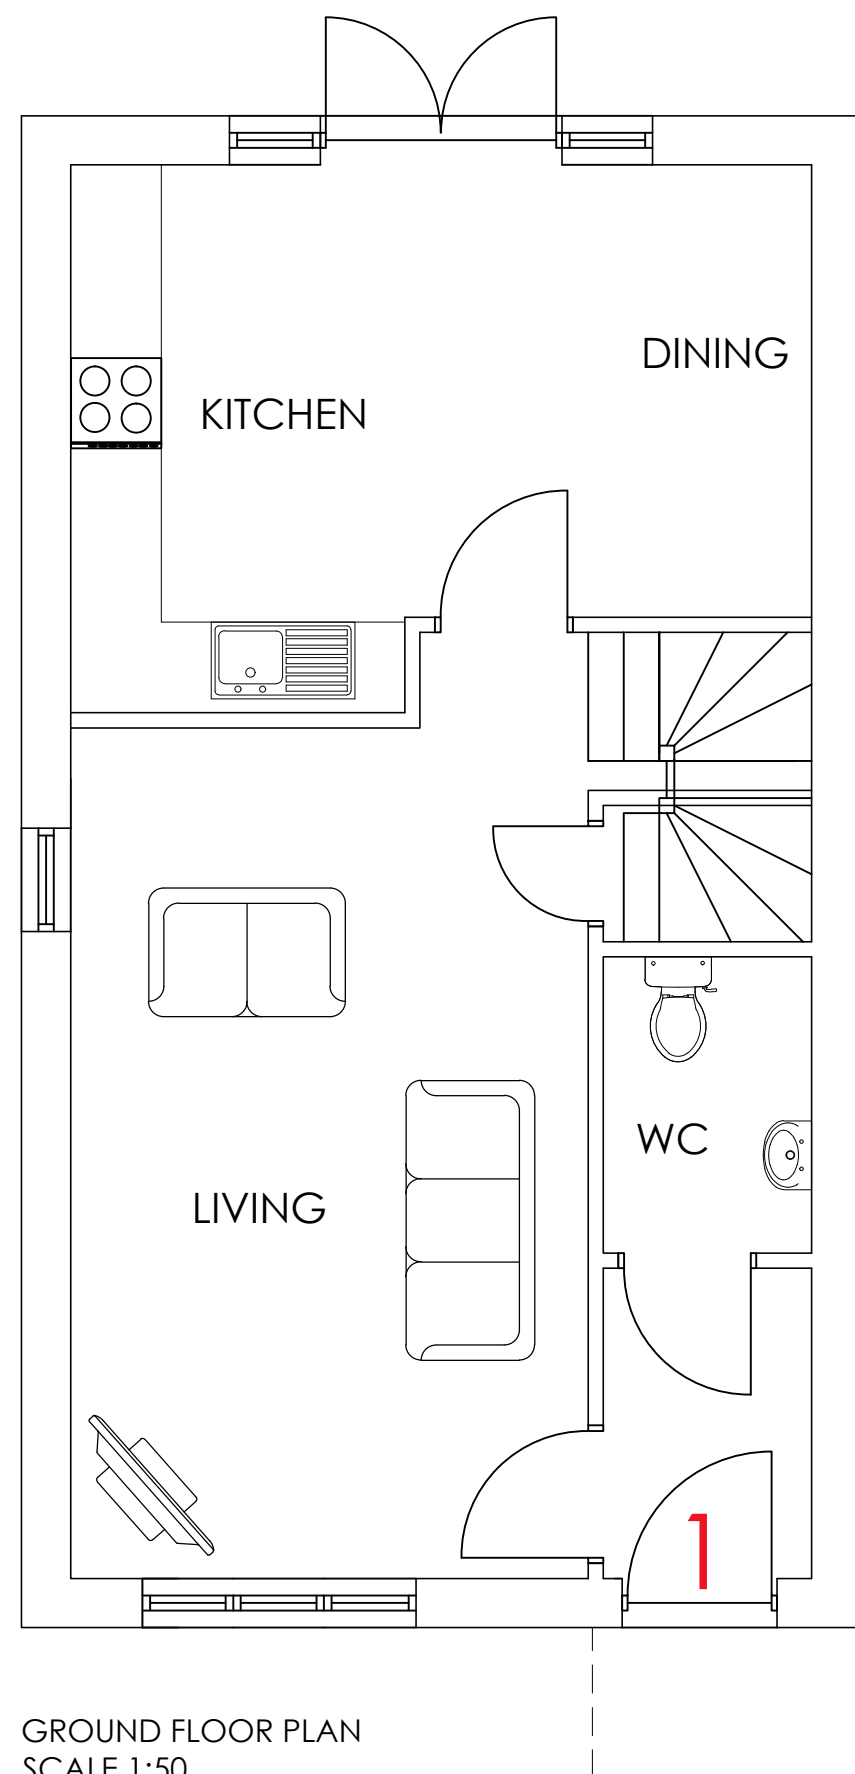

GROUND FLOOR PLAN
SCALE 1:50

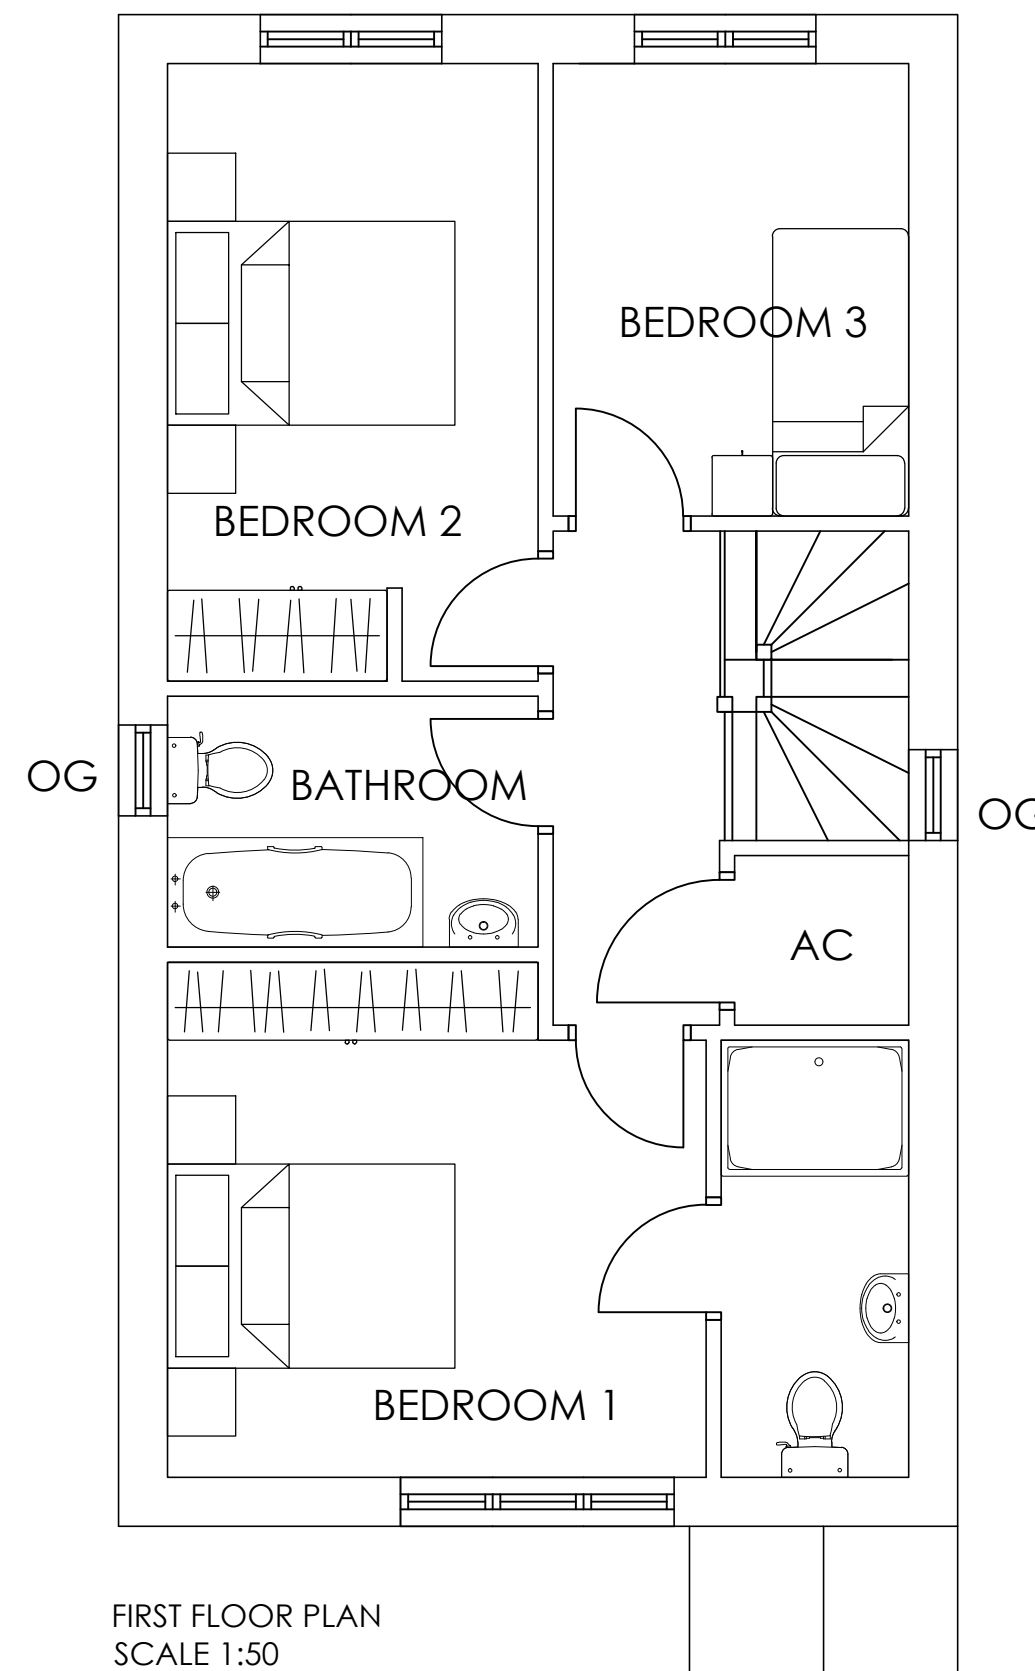

FIRST FLOOR PLAN
SCALE 1:50

LEGEND

- PROPOSED GROUND LEVEL
- EXISTING GROUND LEVEL

EXTERNAL AREA : 111 SQM / 1194 SQFT

MATERIALS SCHEDULE :
 WALLS : RED BRICK & WHITE RENDER
 ROOF : SLATE EFFECT TILES
 WINDOWS : UPVC

3 BED HOUSE @: 91.6 SQM / 985 SQFT

No.	Revision.	date	by

PROPOSED DEVELOPMENT,
 63 - 67 ROSEMARY ROAD,
 POOLE,
 DORSET,
 BH12 3HA.

HARLEQUIN DEVELOPMENTS

UNIT 1 FLOOR PLANS AND ELEVATIONS

scale AS SHOWN @ A2	checked GR
date AUGUST 2015	drawn JA

8443 / 201

Anders Roberts Cheer Ltd

Chapel Studios, 14 Purewell,
 Christchurch, Dorset, BH23 1EP

Tel: +44 (0) 1202 479919
 E-mail: enquiries@andersroberts.com
 Web: www.andersroberts.com

