
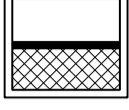


**NOTES**


- 1 The contents of this drawing are copyright.
- 2 Do not scale. Figured dimensions only to be used.
- 3 Contractors must verify all dimensions and report any discrepancies before putting work in hand or making any shop drawings.

**LEGEND**


-  PROPOSED GROUND LEVEL
-  EXISTING GROUND LEVEL

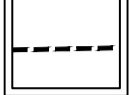

SOUTH ELEVATION  
SCALE 1:100

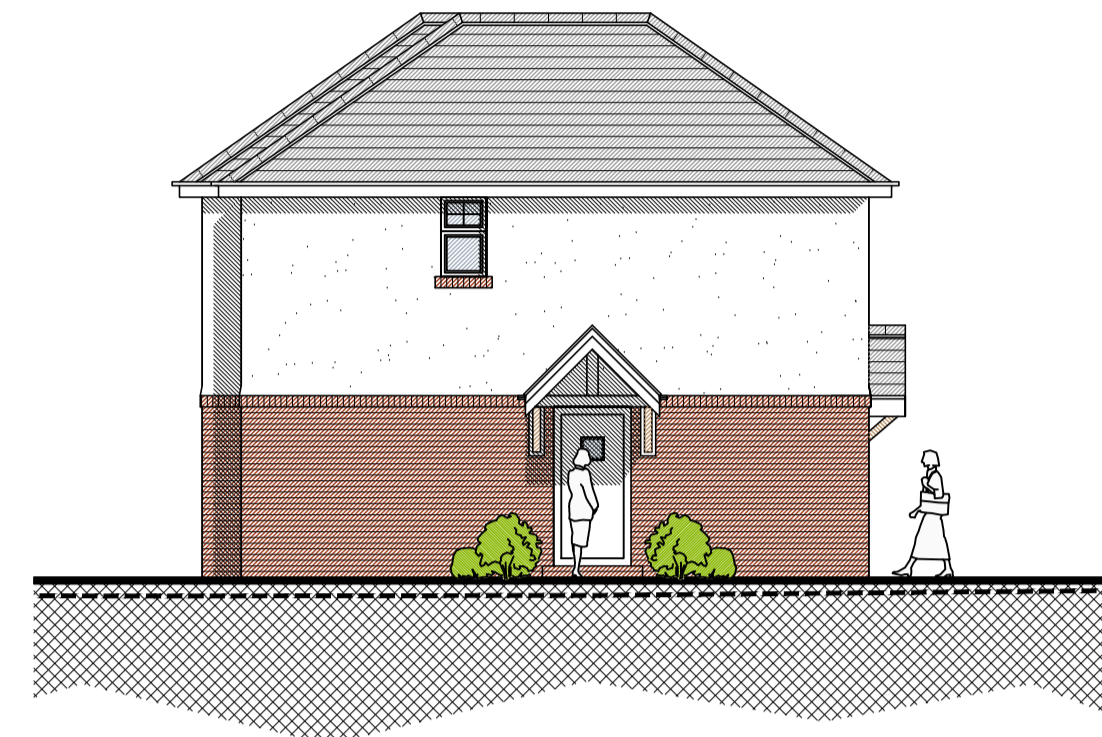


WEST ELEVATION  
SCALE 1:100

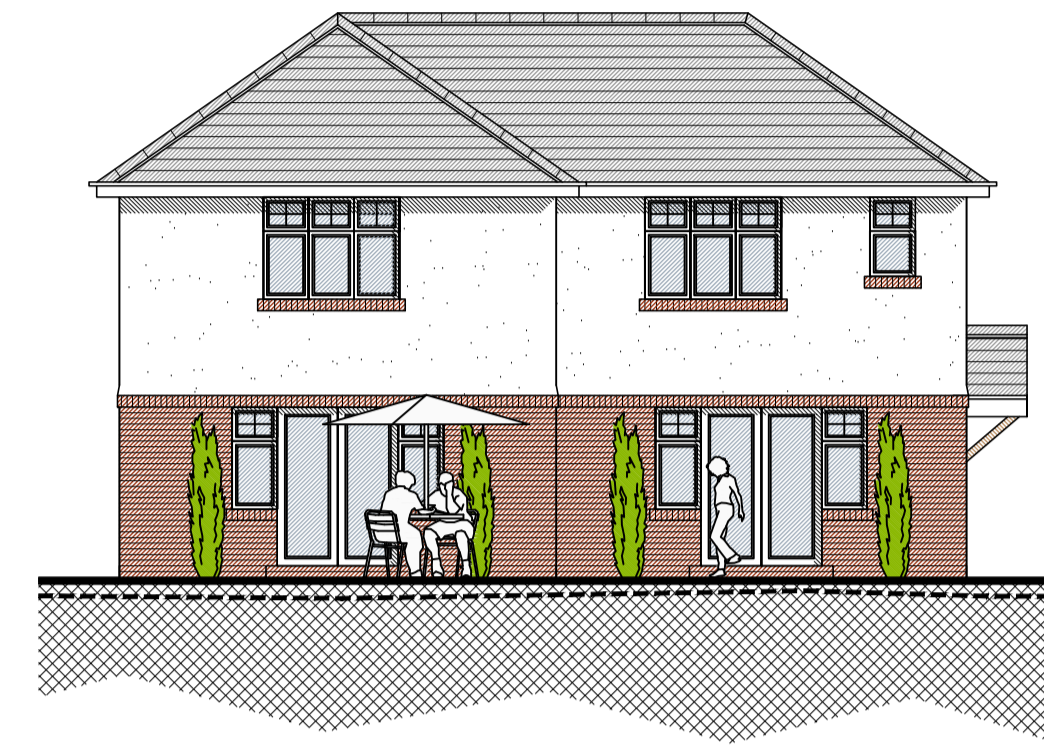


NORTH ELEVATION  
SCALE 1:100



EAST ELEVATION  
SCALE 1:100

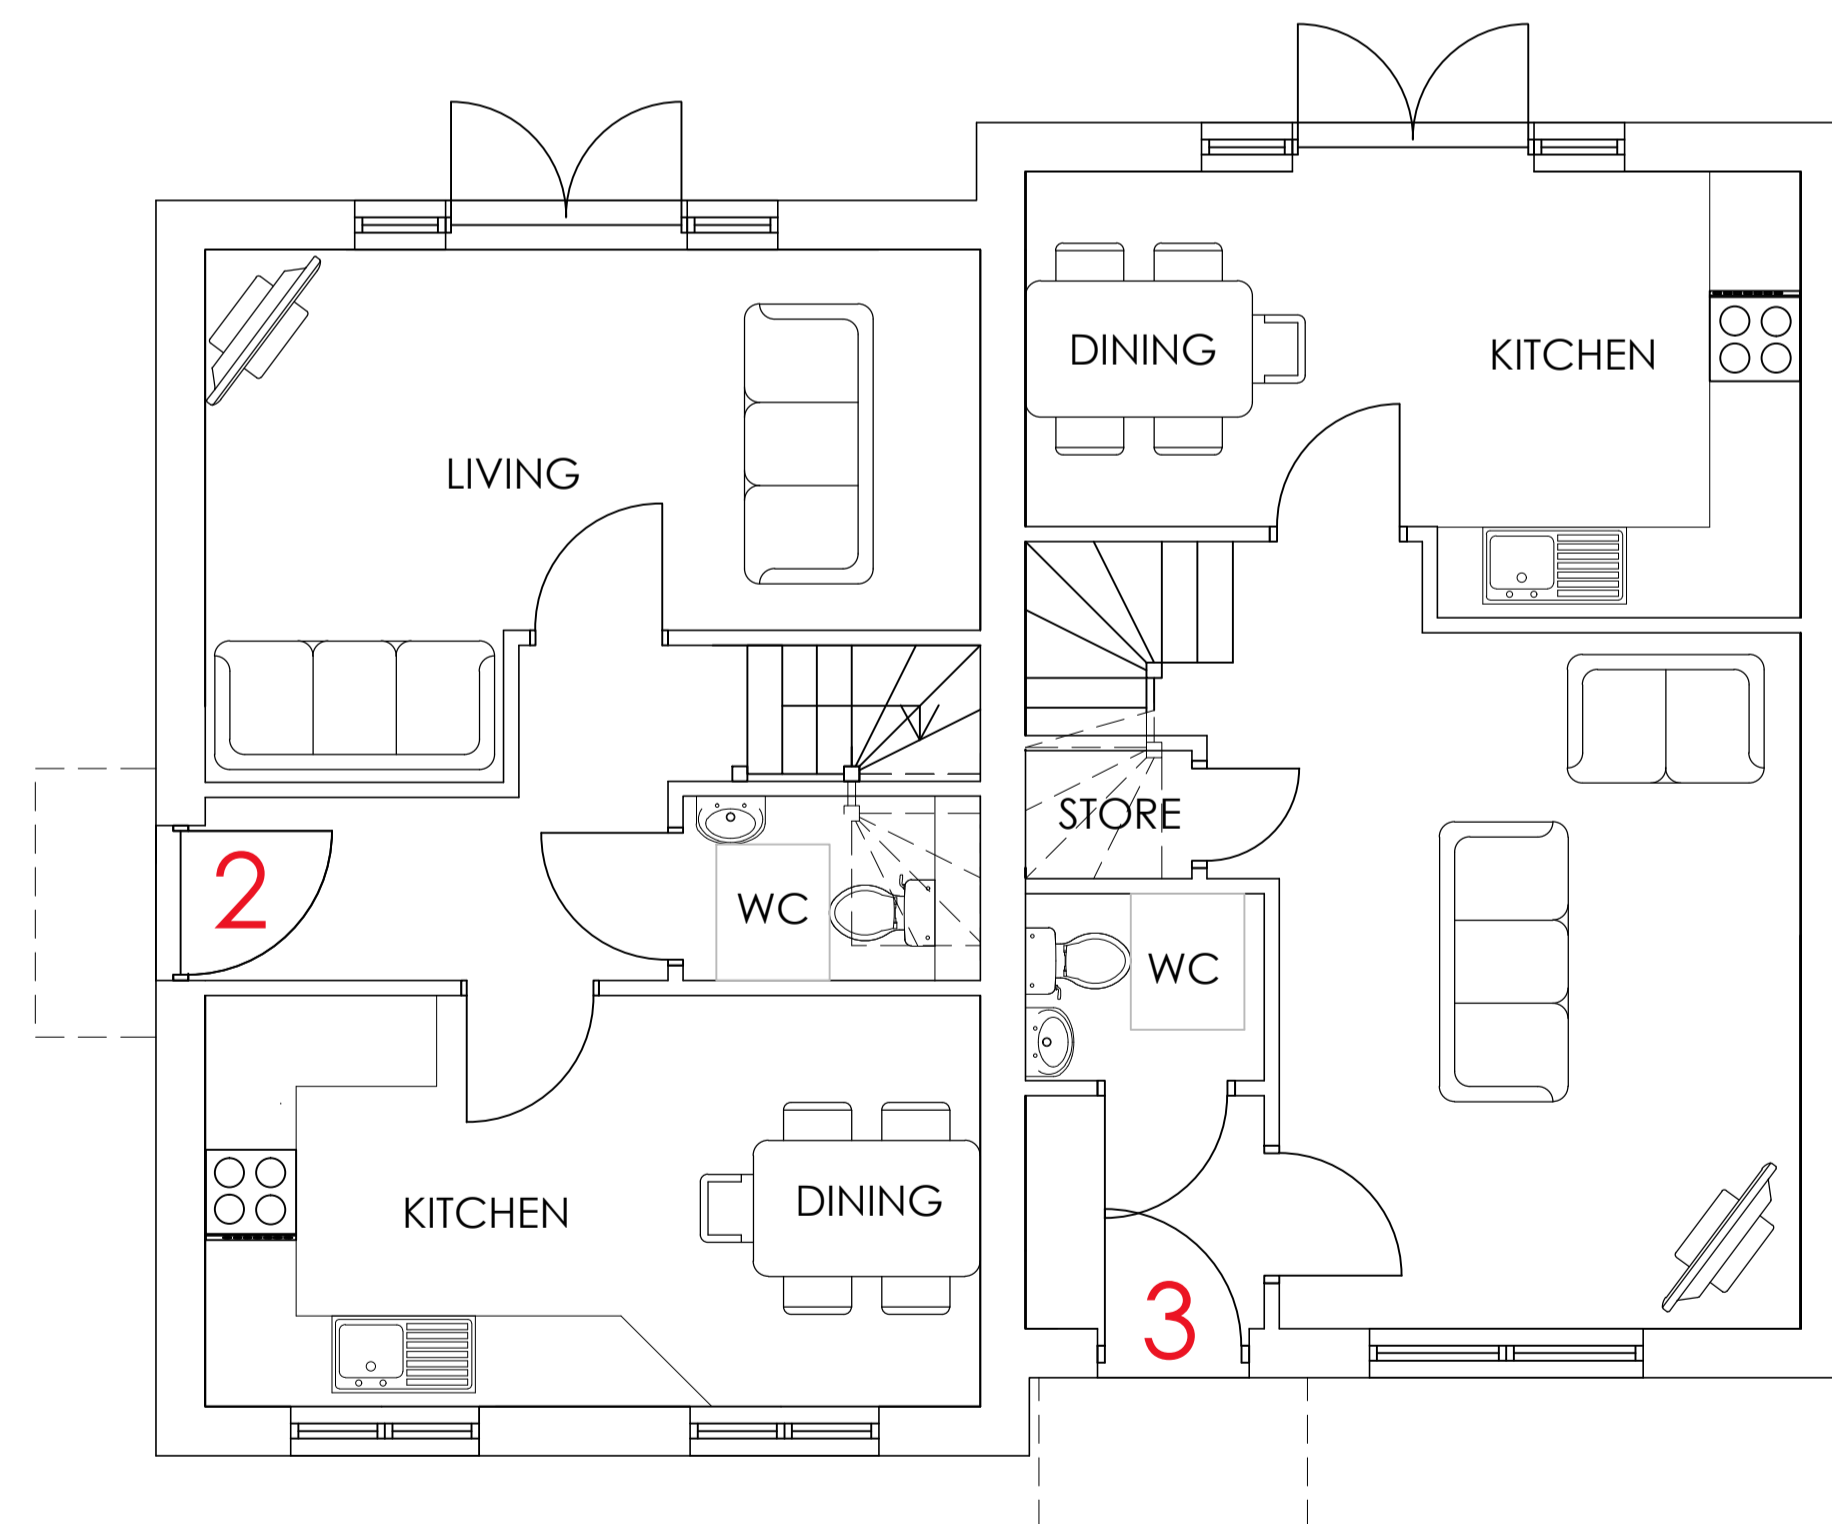

GROUND FLOOR PLAN  
SCALE 1:50

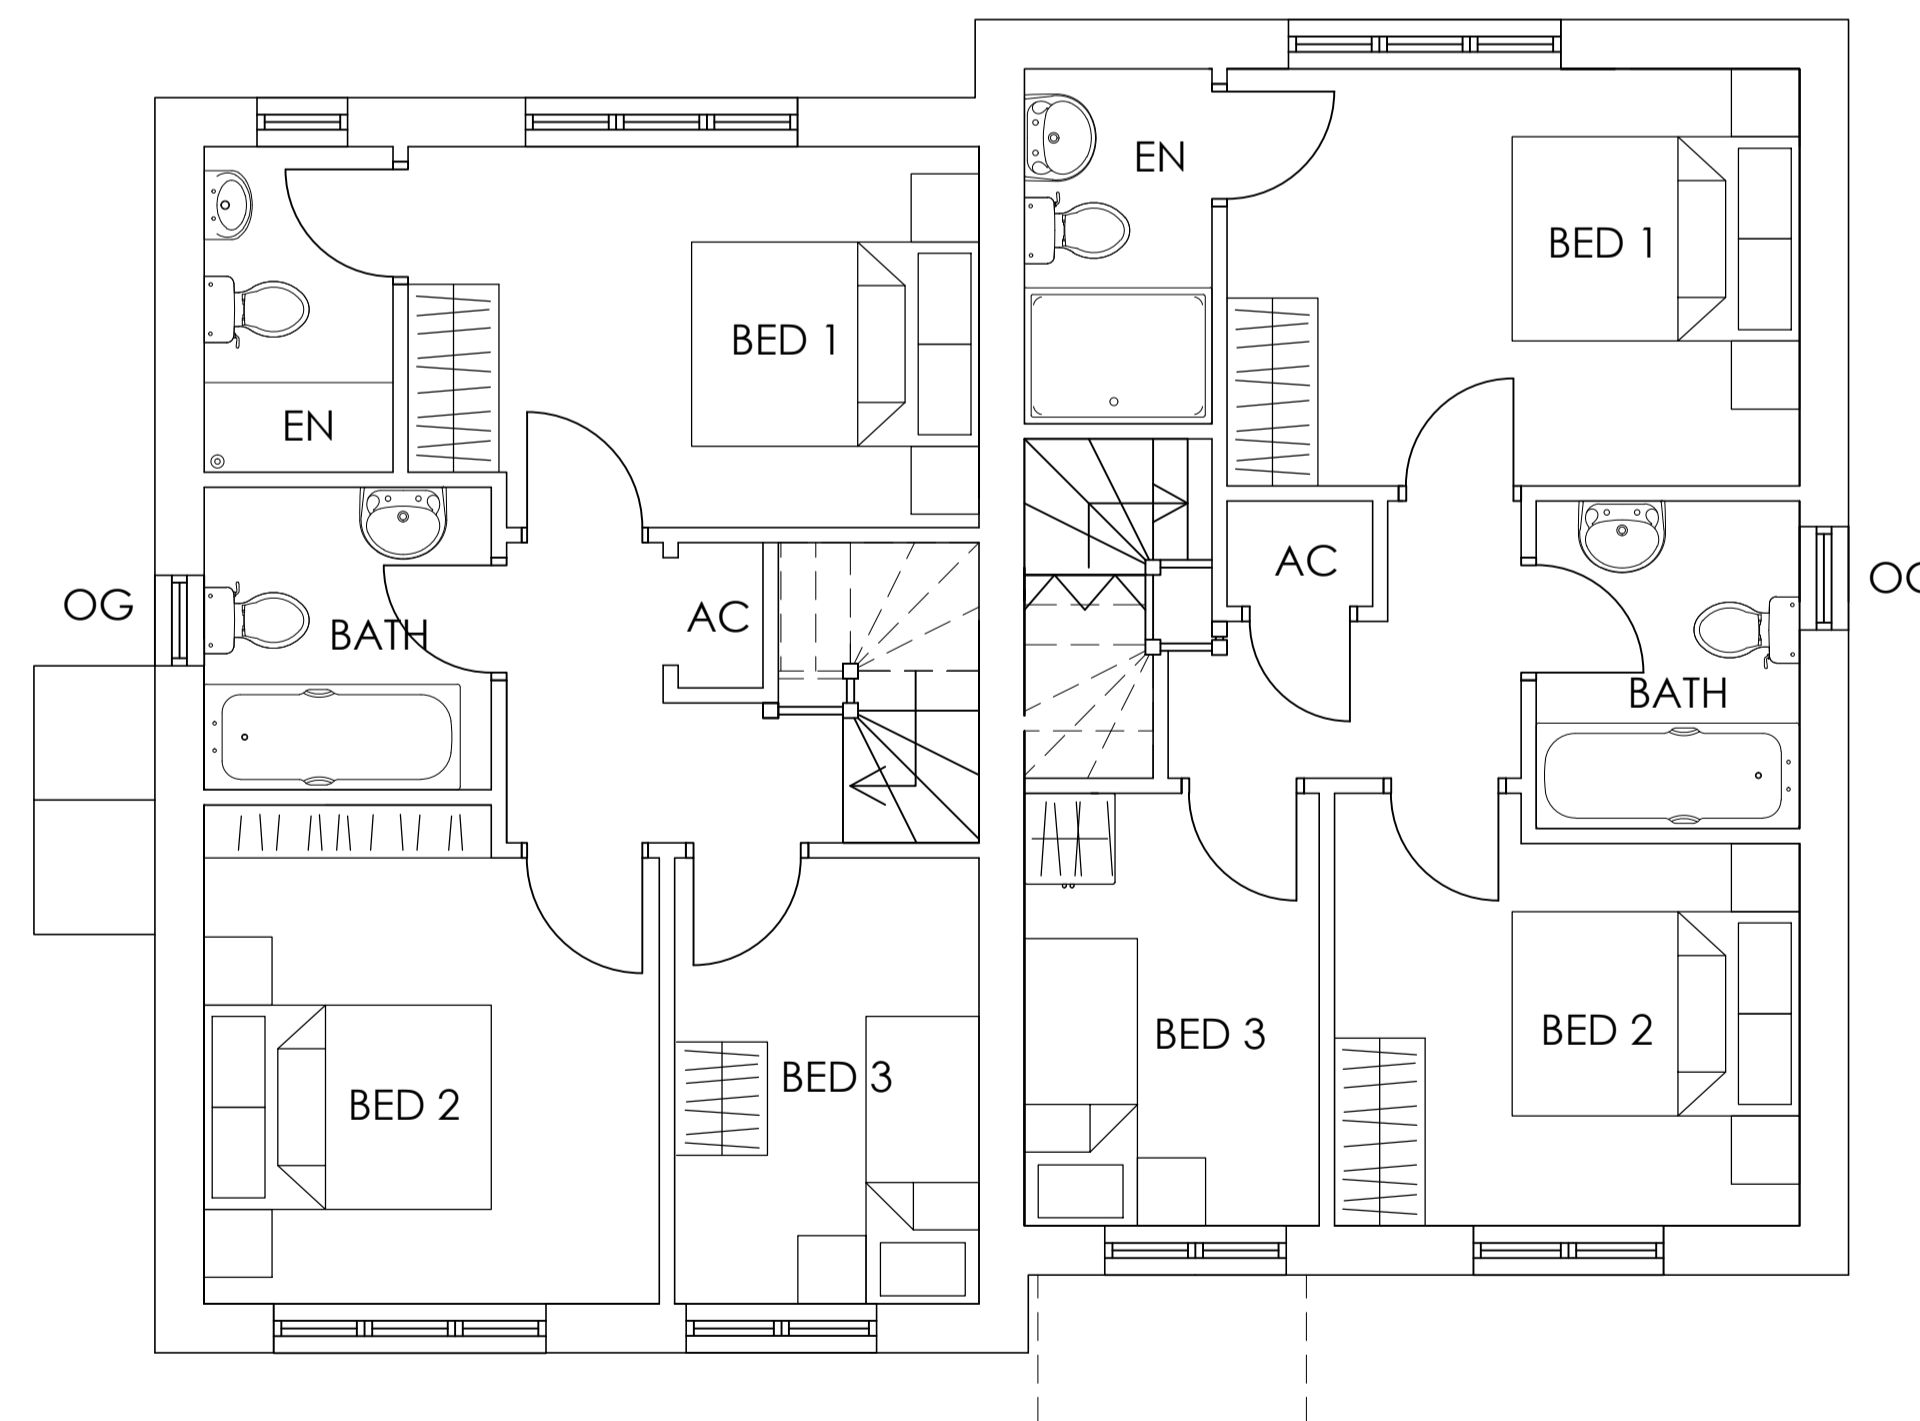

FIRST FLOOR PLAN  
SCALE 1:50

EXTERNAL AREA : 186.2 SQM / 2003 SQFT

SCHEDULE OF MATERIALS :  
 WALLS : RED BRICK & WHITE RENDER  
 ROOF : SLATE EFFECT TILES  
 WINDOWS : UPVC

2 X 3 BED HOUSES @: 78.4 SQM / 843 SQFT

No.	Revision.	date	by

PROPOSED DEVELOPMENT,  
 63 - 67 ROSEMARY ROAD,  
 POOLE,  
 DORSET,  
 BH12 3HA.

HARLEQUIN DEVELOPMENTS

**UNITS 2&3 FLOOR PLANS AND ELEVATIONS**

scale AS SHOWN @ A1	checked GR
date AUGUST 2015	drawn JA

**8443 / 202**

**Anders Roberts Cheer Ltd**

Chapel Studios, 14 Purewell,  
 Christchurch, Dorset, BH23 1EP

Tel: +44 (0) 1202 479919  
 E-mail: enquiries@andersroberts.com  
 Web: www.andersroberts.com

