


PROPOSED SITE PLAN
SCALE 1:200
BASED ON TOPOGRAPHICAL SURVEY INFORMATION


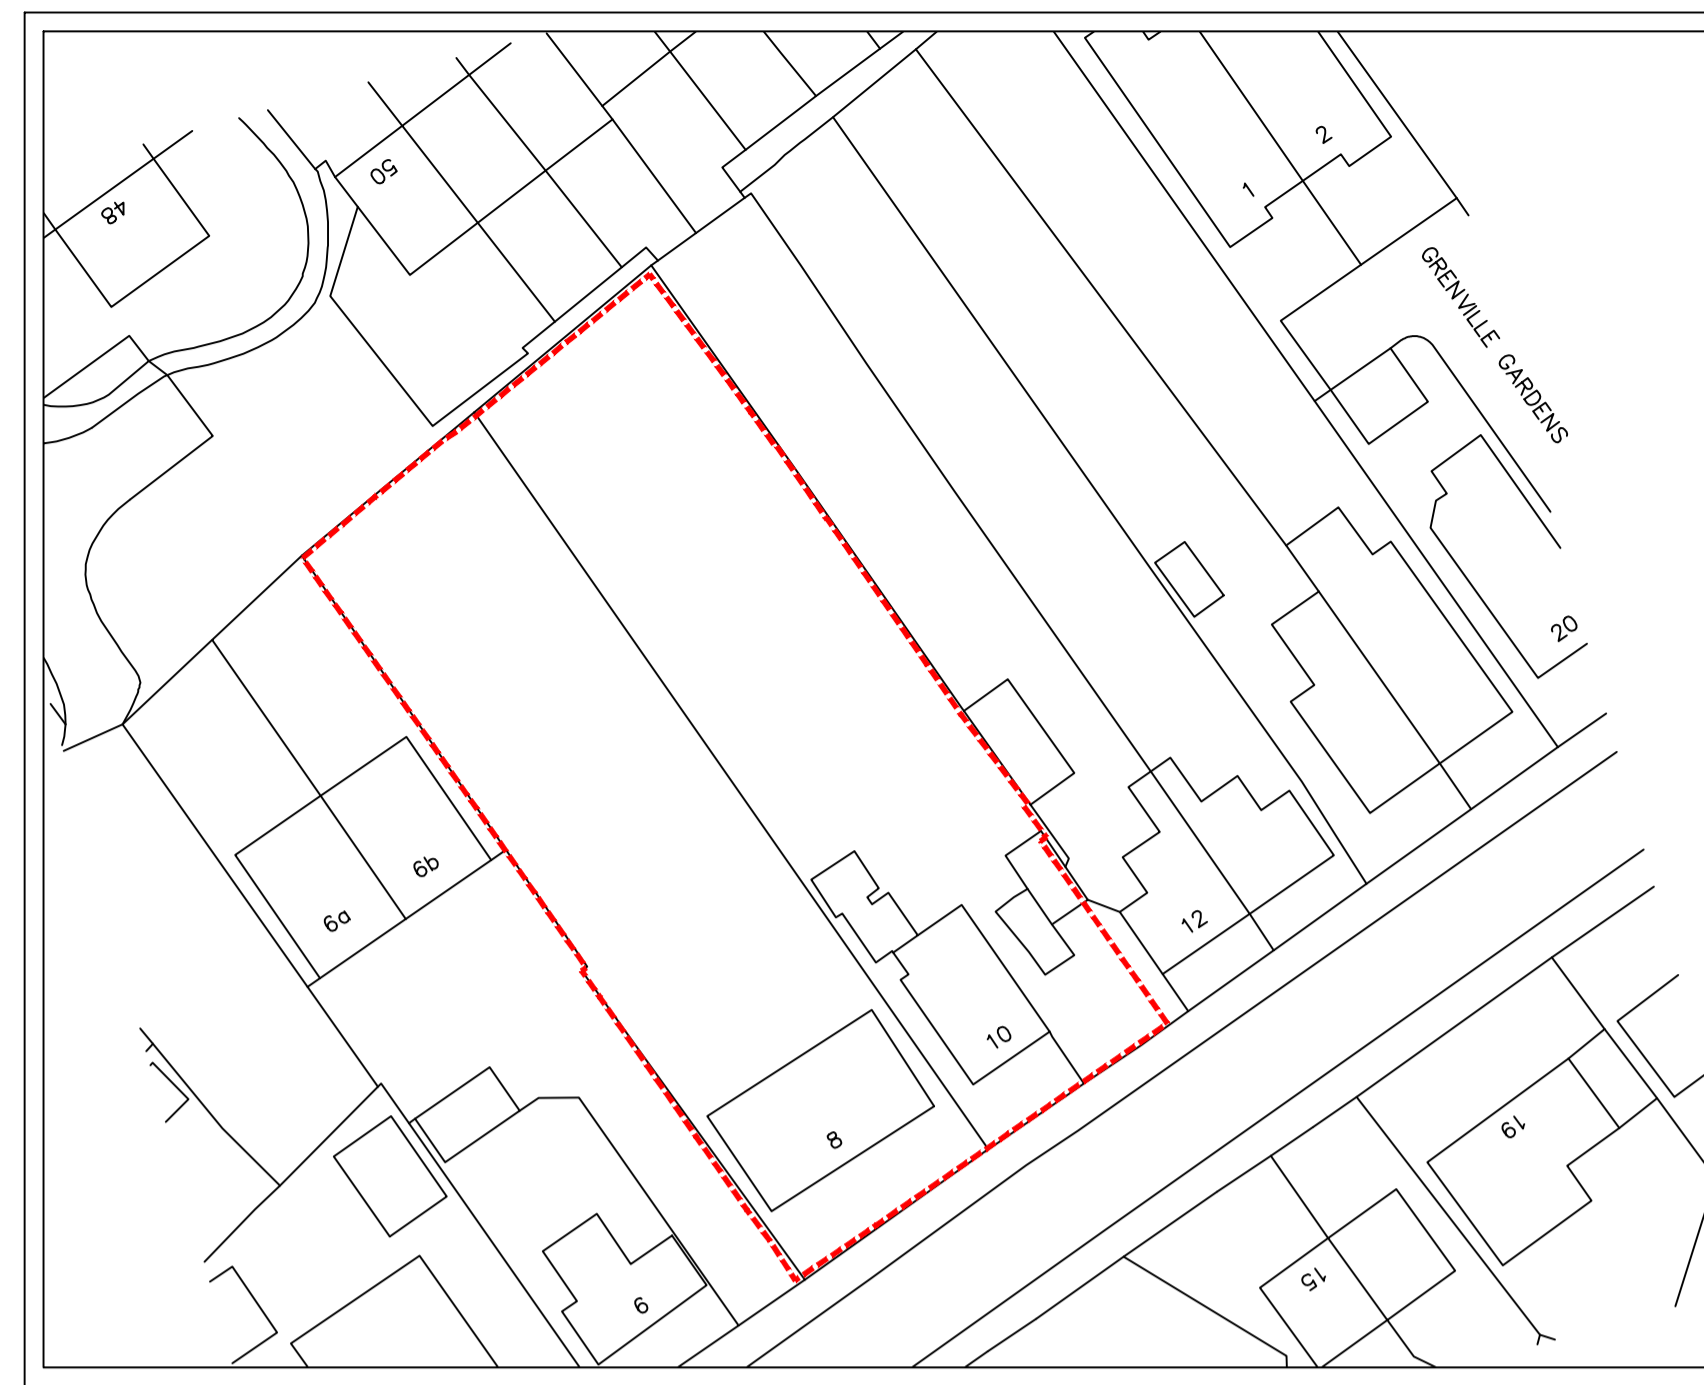


EXISTING BLOCK PLAN
SCALE 1:500
BASED ON ORDNANCE SURVEY EXTRACT
(OS LICENCE NUMBER: 100007080)



EXISTING LOCATION PLAN
SCALE 1:1250
BASED ON ORDNANCE SURVEY EXTRACT
(OS LICENCE NUMBER: 100007080)

10m @ 1:100

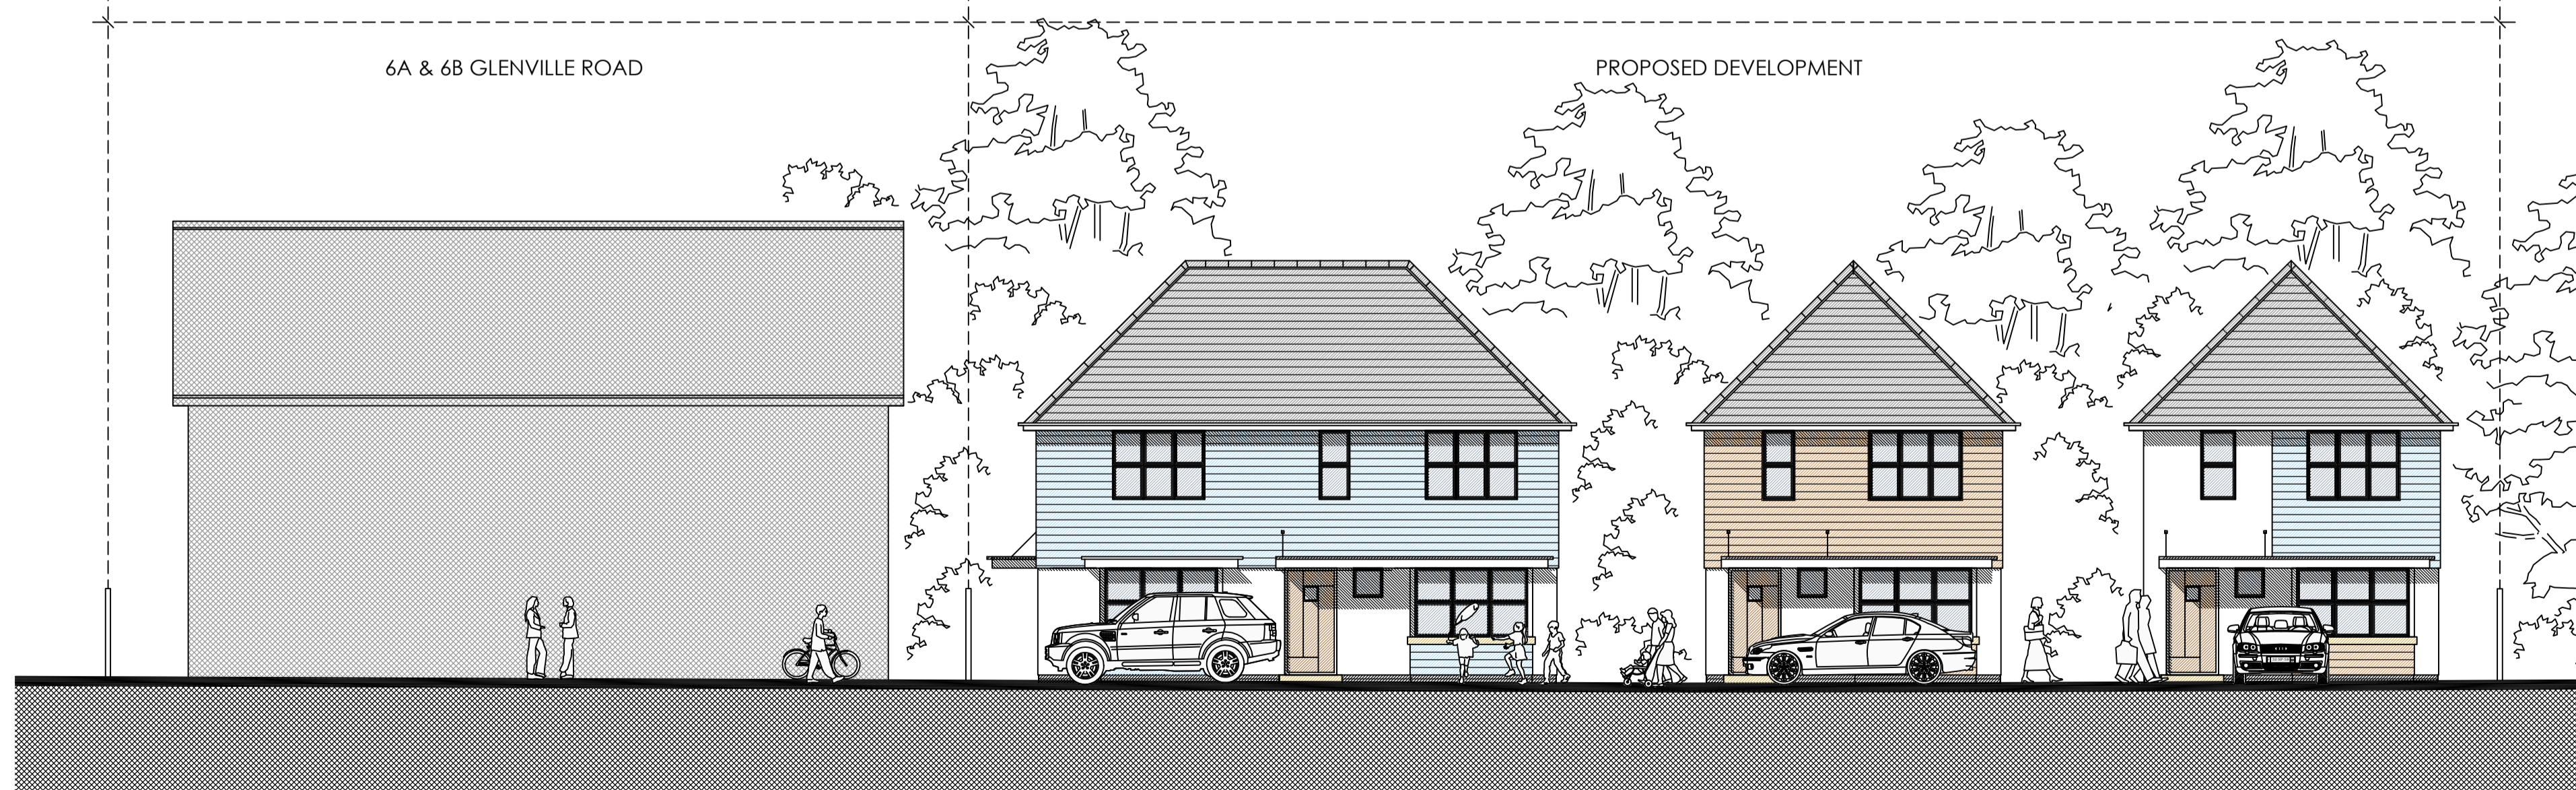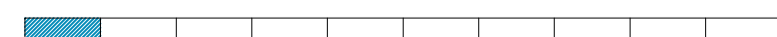


PROPOSED SITE SCENE: FOR INDICATIVE PURPOSES ONLY
SCALE 1:100

NOTES

- 1 The contents of this drawing are copyright.
- 2 Do not scale. Figured dimensions only to be used.
- 3 Contractors must verify all dimensions and report any discrepancies before putting work in hand or making any shop drawings.

LEGEND

- SITE BOUNDARY
- PROPOSED PLANTING
- EXISTING BUILDING TO BE DEMOLISHED
- TREES TO BE RETAINED
- TREES TO BE REMOVED

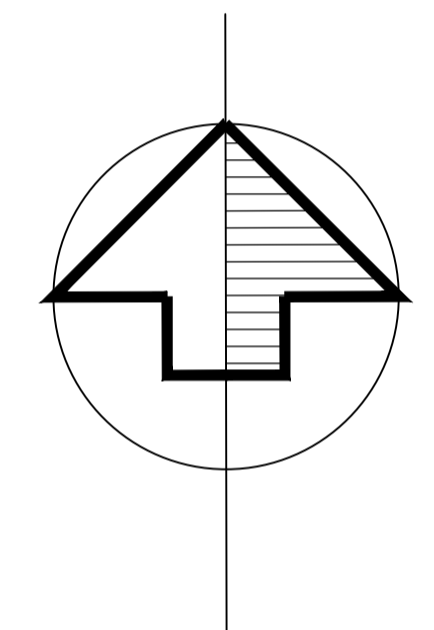

SCHEDULE:			
10 X CAR SPACES			
SITE AREA = 0.17 HECTARES / 0.43 ACRES			
F.	Amendments to street scene to suit comments.	22.08.16	MH
E.	Amendments to site plan and street scene	05.08.16	MH
D.	Amendments to site plan and street scene	29.07.16	MH
C.	Tree comments added	15.03.16	EC
B.	Bins added & collection area added.	16.02.16	WD
A.	Existing trees added.	12.02.16	WD
No.	Revision.	date	by

PROPOSED DEVELOPMENT
8 & 10 GLENVILLE ROAD,
WALKFORD,
DORSET,
BH23 5PY

HARLEQUIN HOMES (UK) LTD

SITE, BLOCK, LOCATION PLAN AND
SITE SCENE

scale AS SHOWN @ A1	checked
date DECEMBER 2015	drawn WD

8676 / 100

Anders Roberts Cheer Ltd

