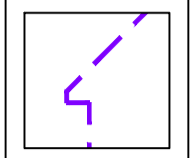
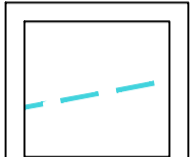
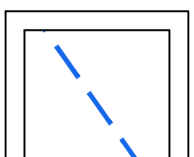
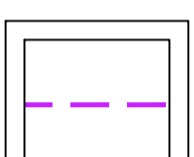



**NOTES**

- 1 The contents of this drawing are copyright.
- 2 Do not scale. Figured dimensions only to be used.
- 3 Contractors must verify all dimensions and report any discrepancies before putting work in hand or making any shop drawings.
- 4 All flat roofs to be fitted with a man safe system.
- 5 Please note a domestic sprinkler system may be required
- 6 Fixed shut fire safety glass windows may be required where windows are in close proximity to boundaries (subject to building regulations)


**LEGEND**

	EXISTING BUILDING TO BE DEMOLISHED
	OUTLINE OF REFUSED
	OUTLINE OF PREVIOUS APPLICATION
	EXISTING GROUND LINE

MATERIALS:	
ROOF:	1. SLATE EFFECT TILES
WINDOWS:	1. SASH STYLE
BALCONY RAILS:	1. WROUGHT IRON
WALLS:	1. BUFF BRICK
EXTERNAL DETAILING:	1. RED BRICK

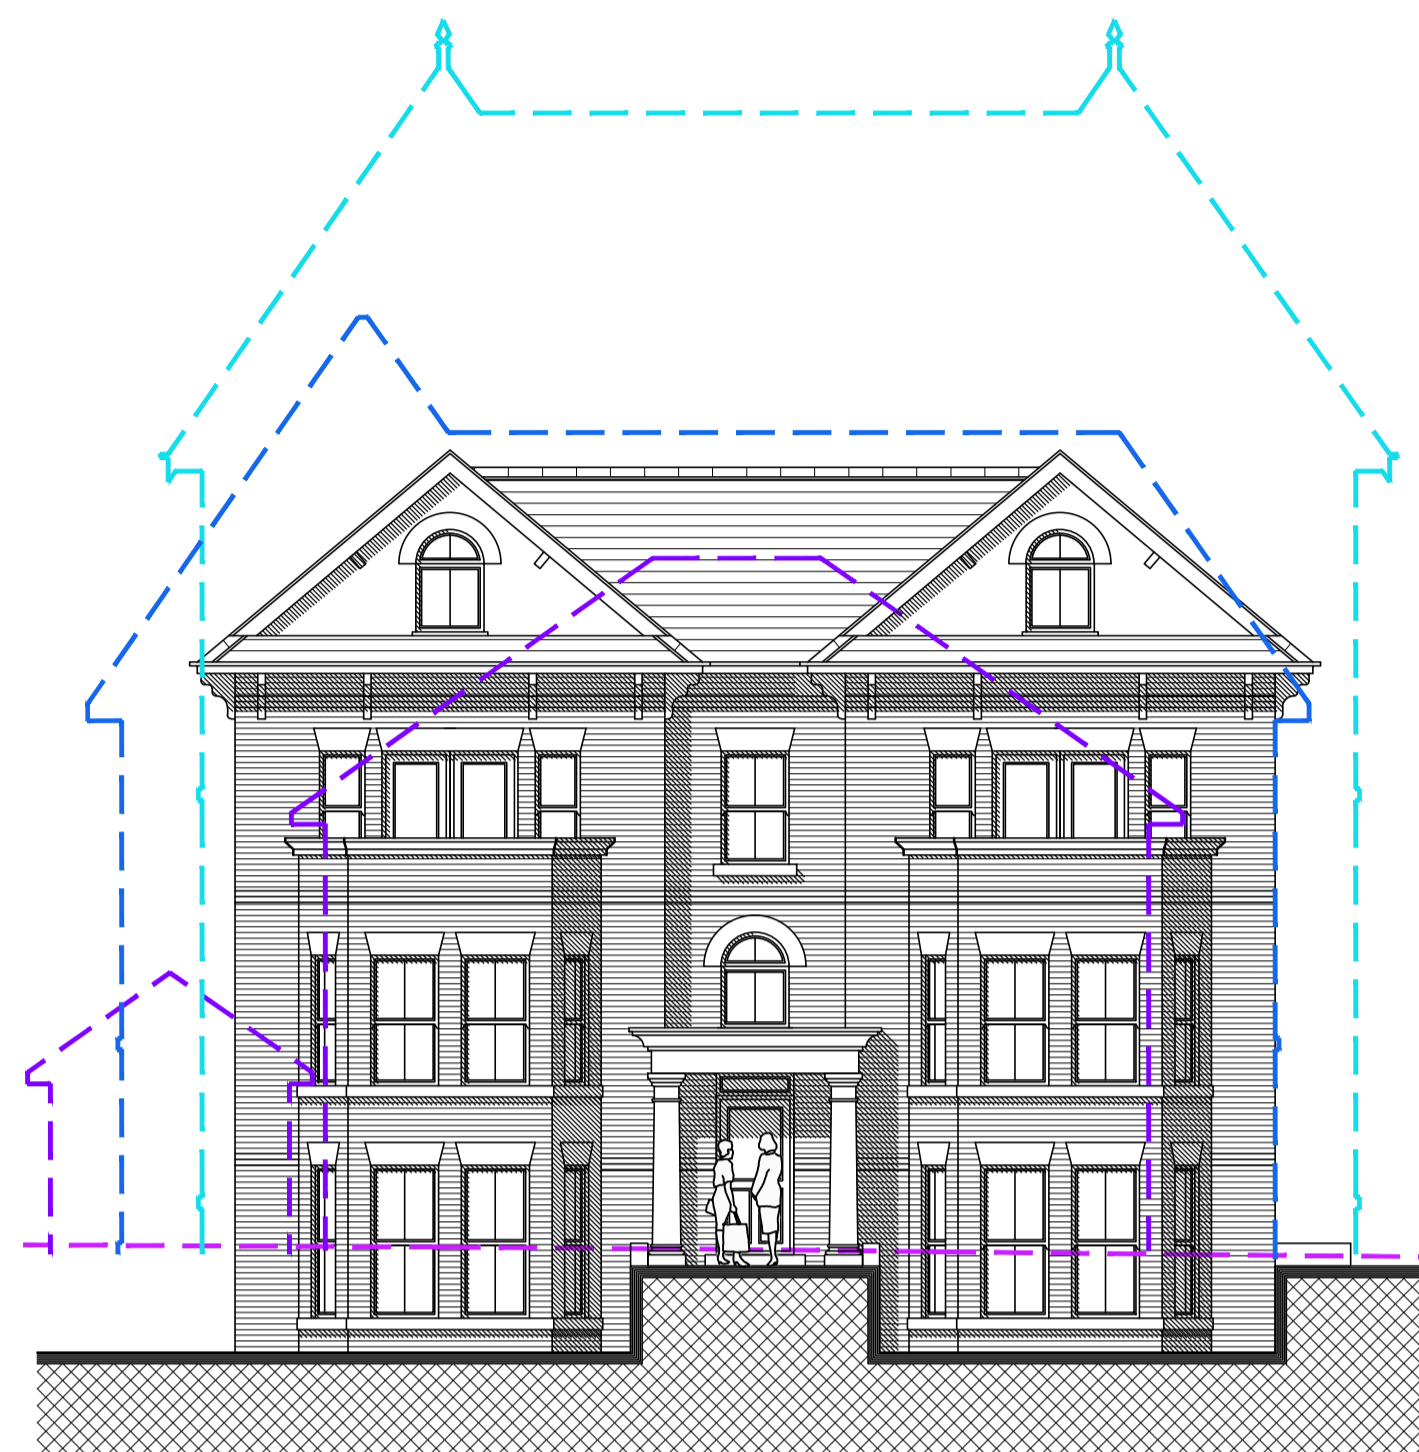

PROPOSED FRONT / SOUTH ELEVATION  
SCALE 1:100

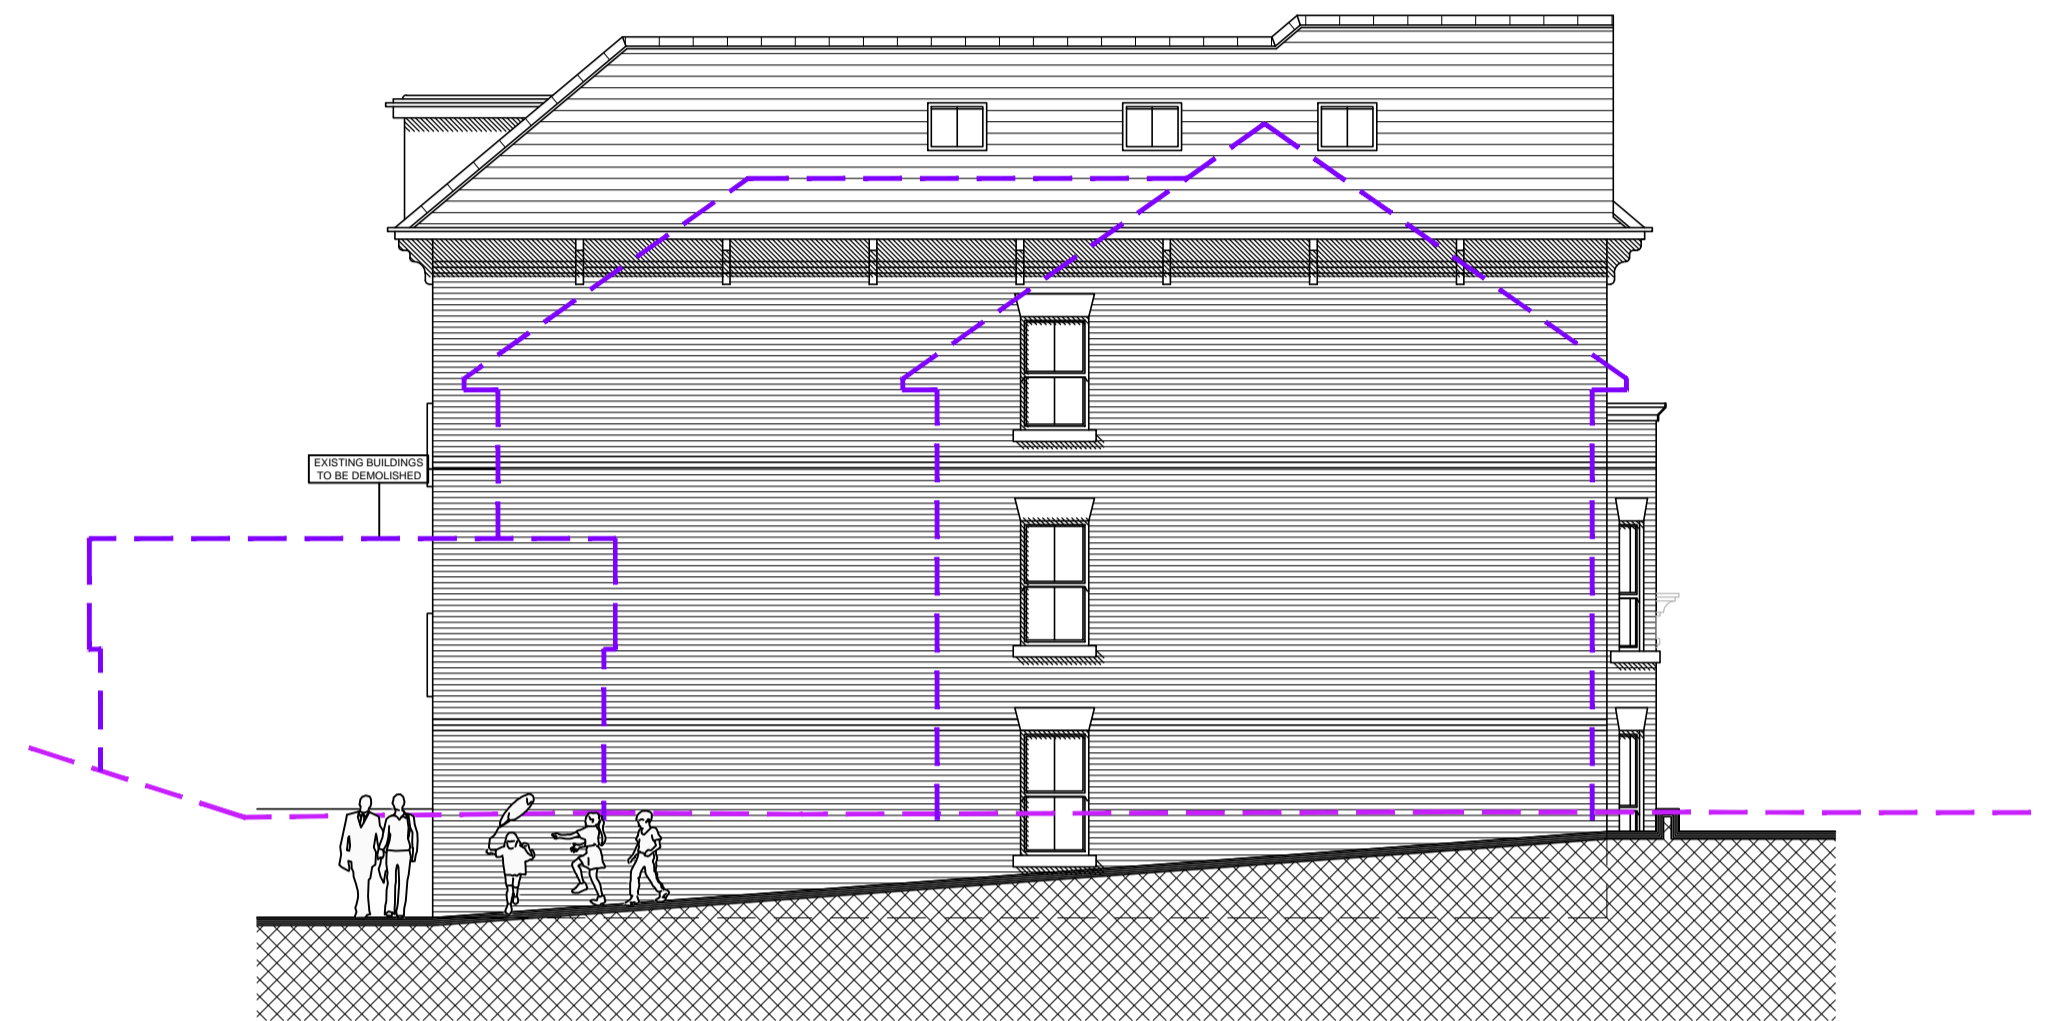

PROPOSED SIDE / WEST ELEVATION  
SCALE 1:100



PROPOSED REAR / NORTH ELEVATION  
SCALE 1:100



PROPOSED SIDE / EAST ELEVATION  
SCALE 1:100

No.	Revision.	date	by

PROPOSED DEVELOPMENT  
40 GERVIS ROAD,  
BOURNEMOUTH,  
DORSET,  
BH1 3DH

**PROPOSED ELEVATIONS**

scale AS SHOWN @ A1	checked										
date JUNE 2017	drawn WD										
8899 / 102	<table border="1" style="display: inline-table; border-collapse: collapse;"> <tr><td style="width: 20px; height: 20px;"> </td><td style="width: 20px; height: 20px;"> </td></tr> <tr><td style="width: 20px; height: 20px;"> </td><td style="width: 20px; height: 20px;"> </td></tr> </table>										

ARC Architecture Ltd.



10m @ 1:100

