



NOTES

- 1 The contents of this drawing are copyright.
- 2 Do not scale. Figured dimensions only to be used.
- 3 Contractors must verify all dimensions and report any discrepancies before putting work in hand or making any shop drawings.

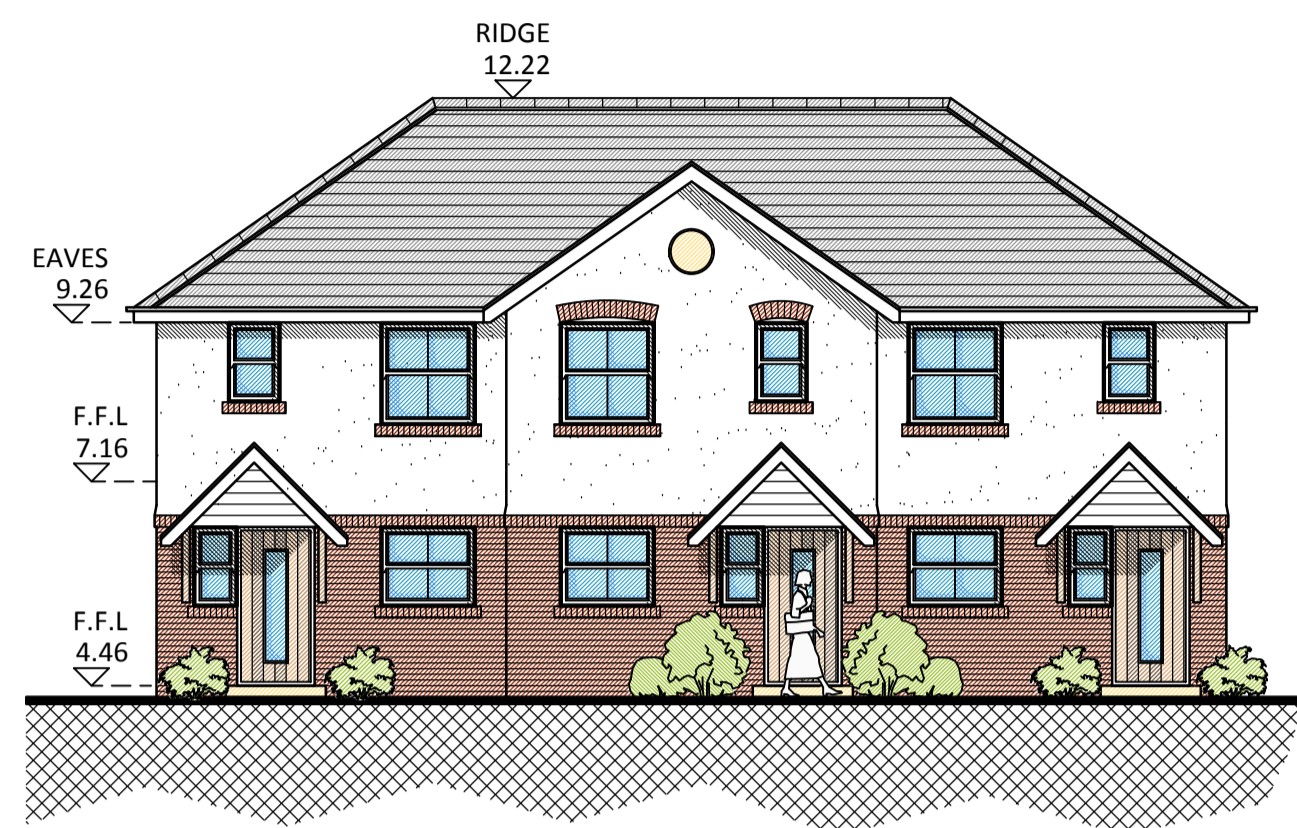


NORTH ELEVATION
SCALE 1:100

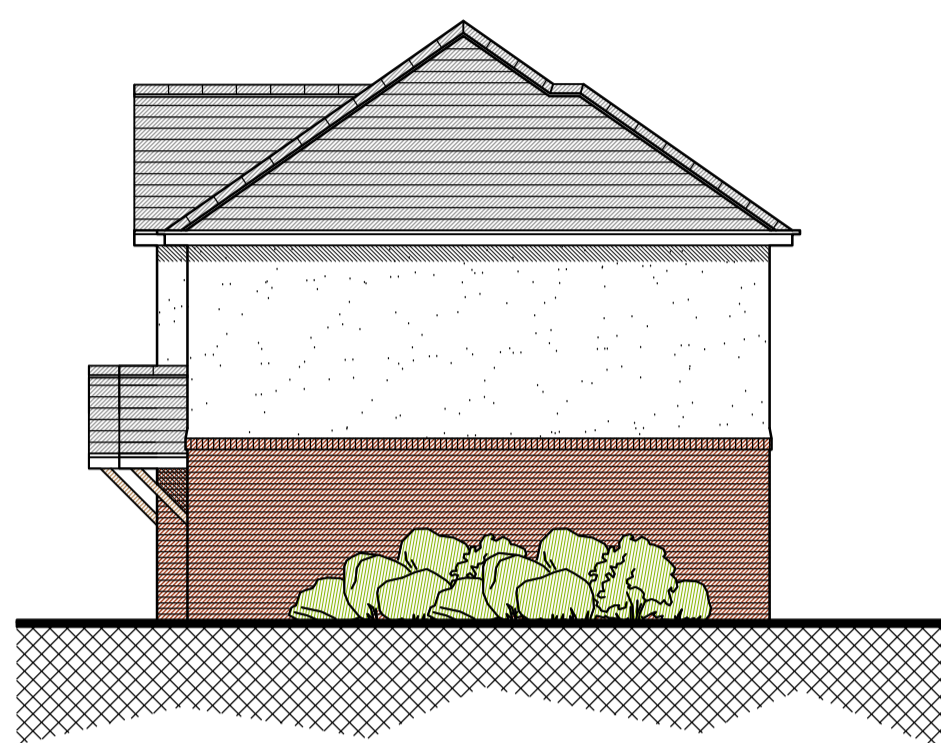


WEST ELEVATION
SCALE 1:100




SOUTH ELEVATION
SCALE 1:100

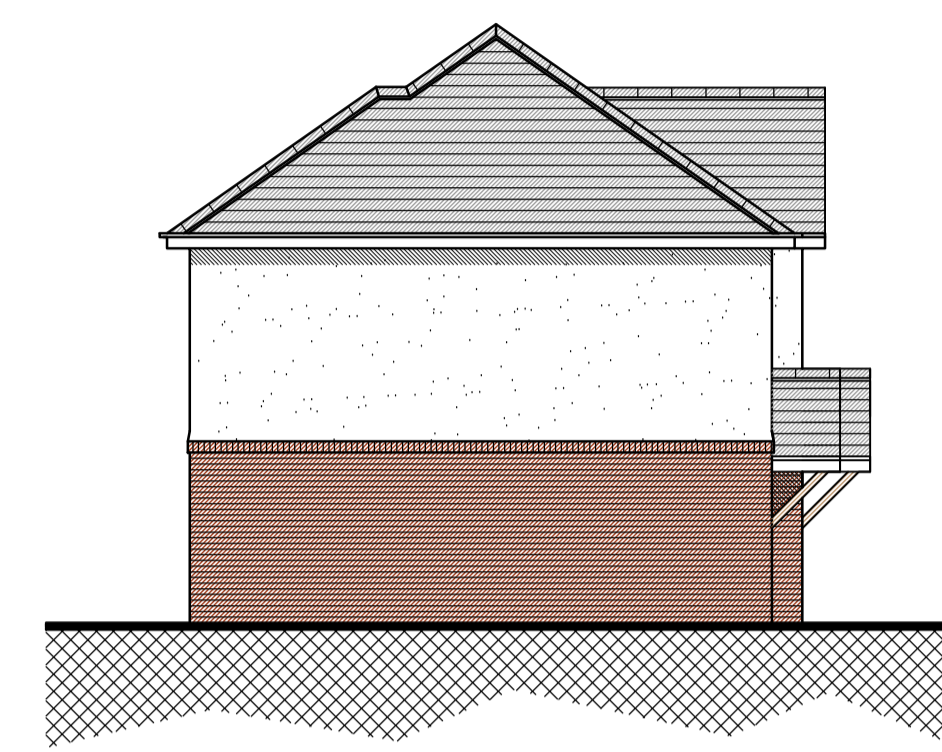

EAST ELEVATION
SCALE 1:100

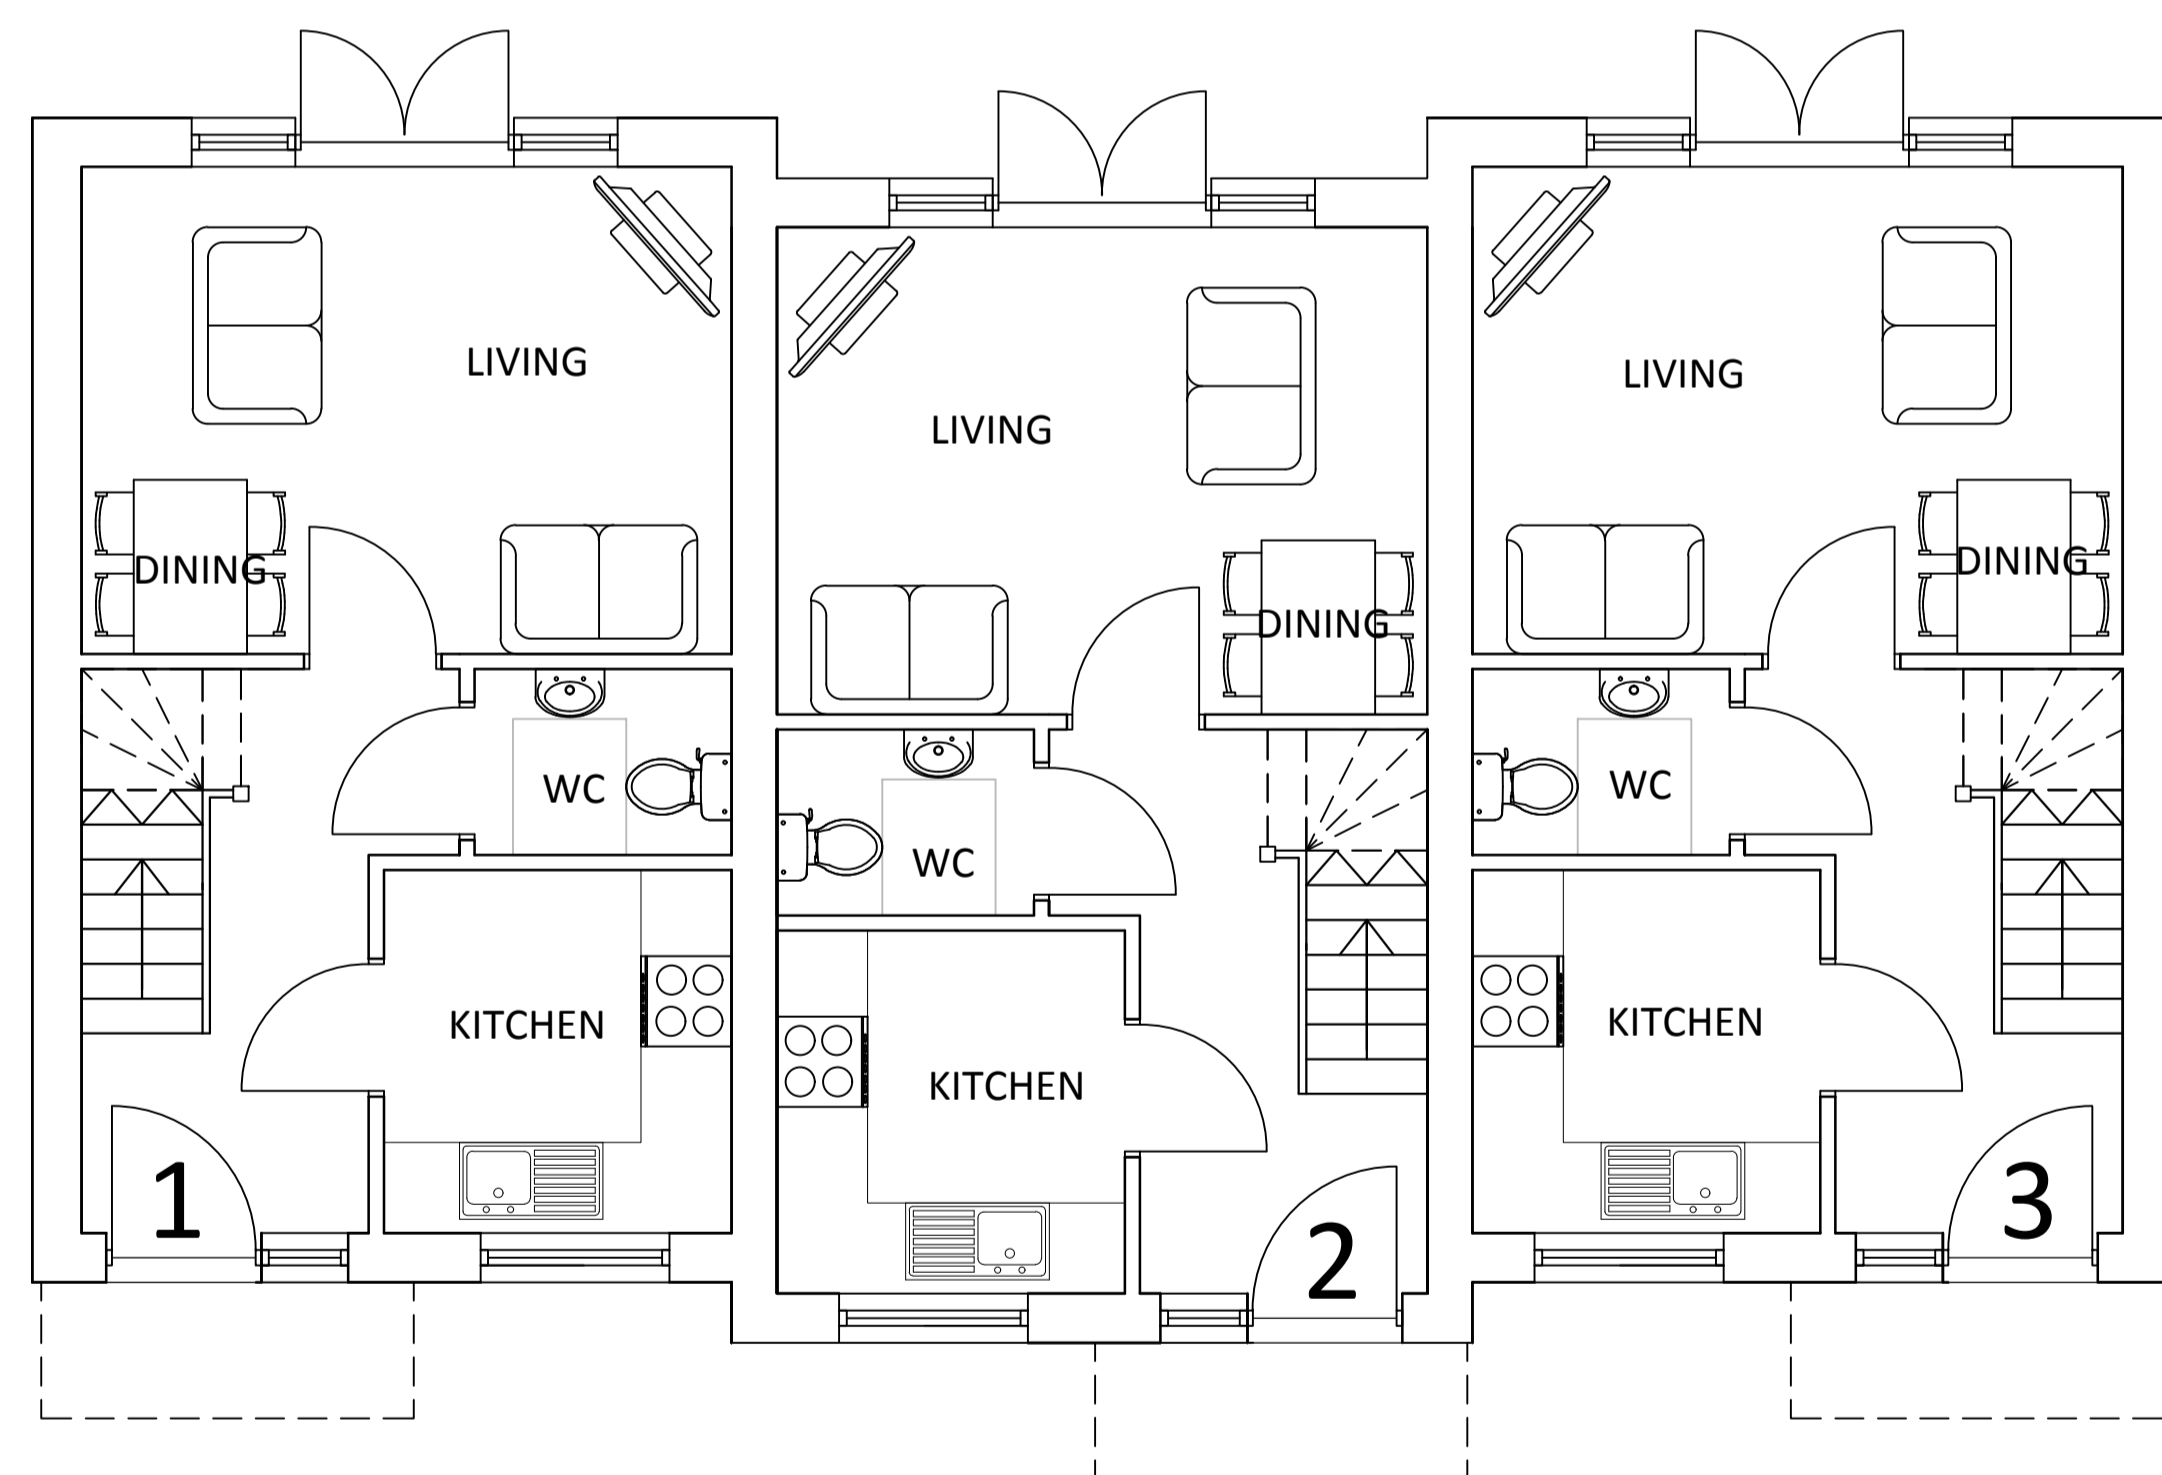

GROUND FLOOR PLAN
SCALE 1:50

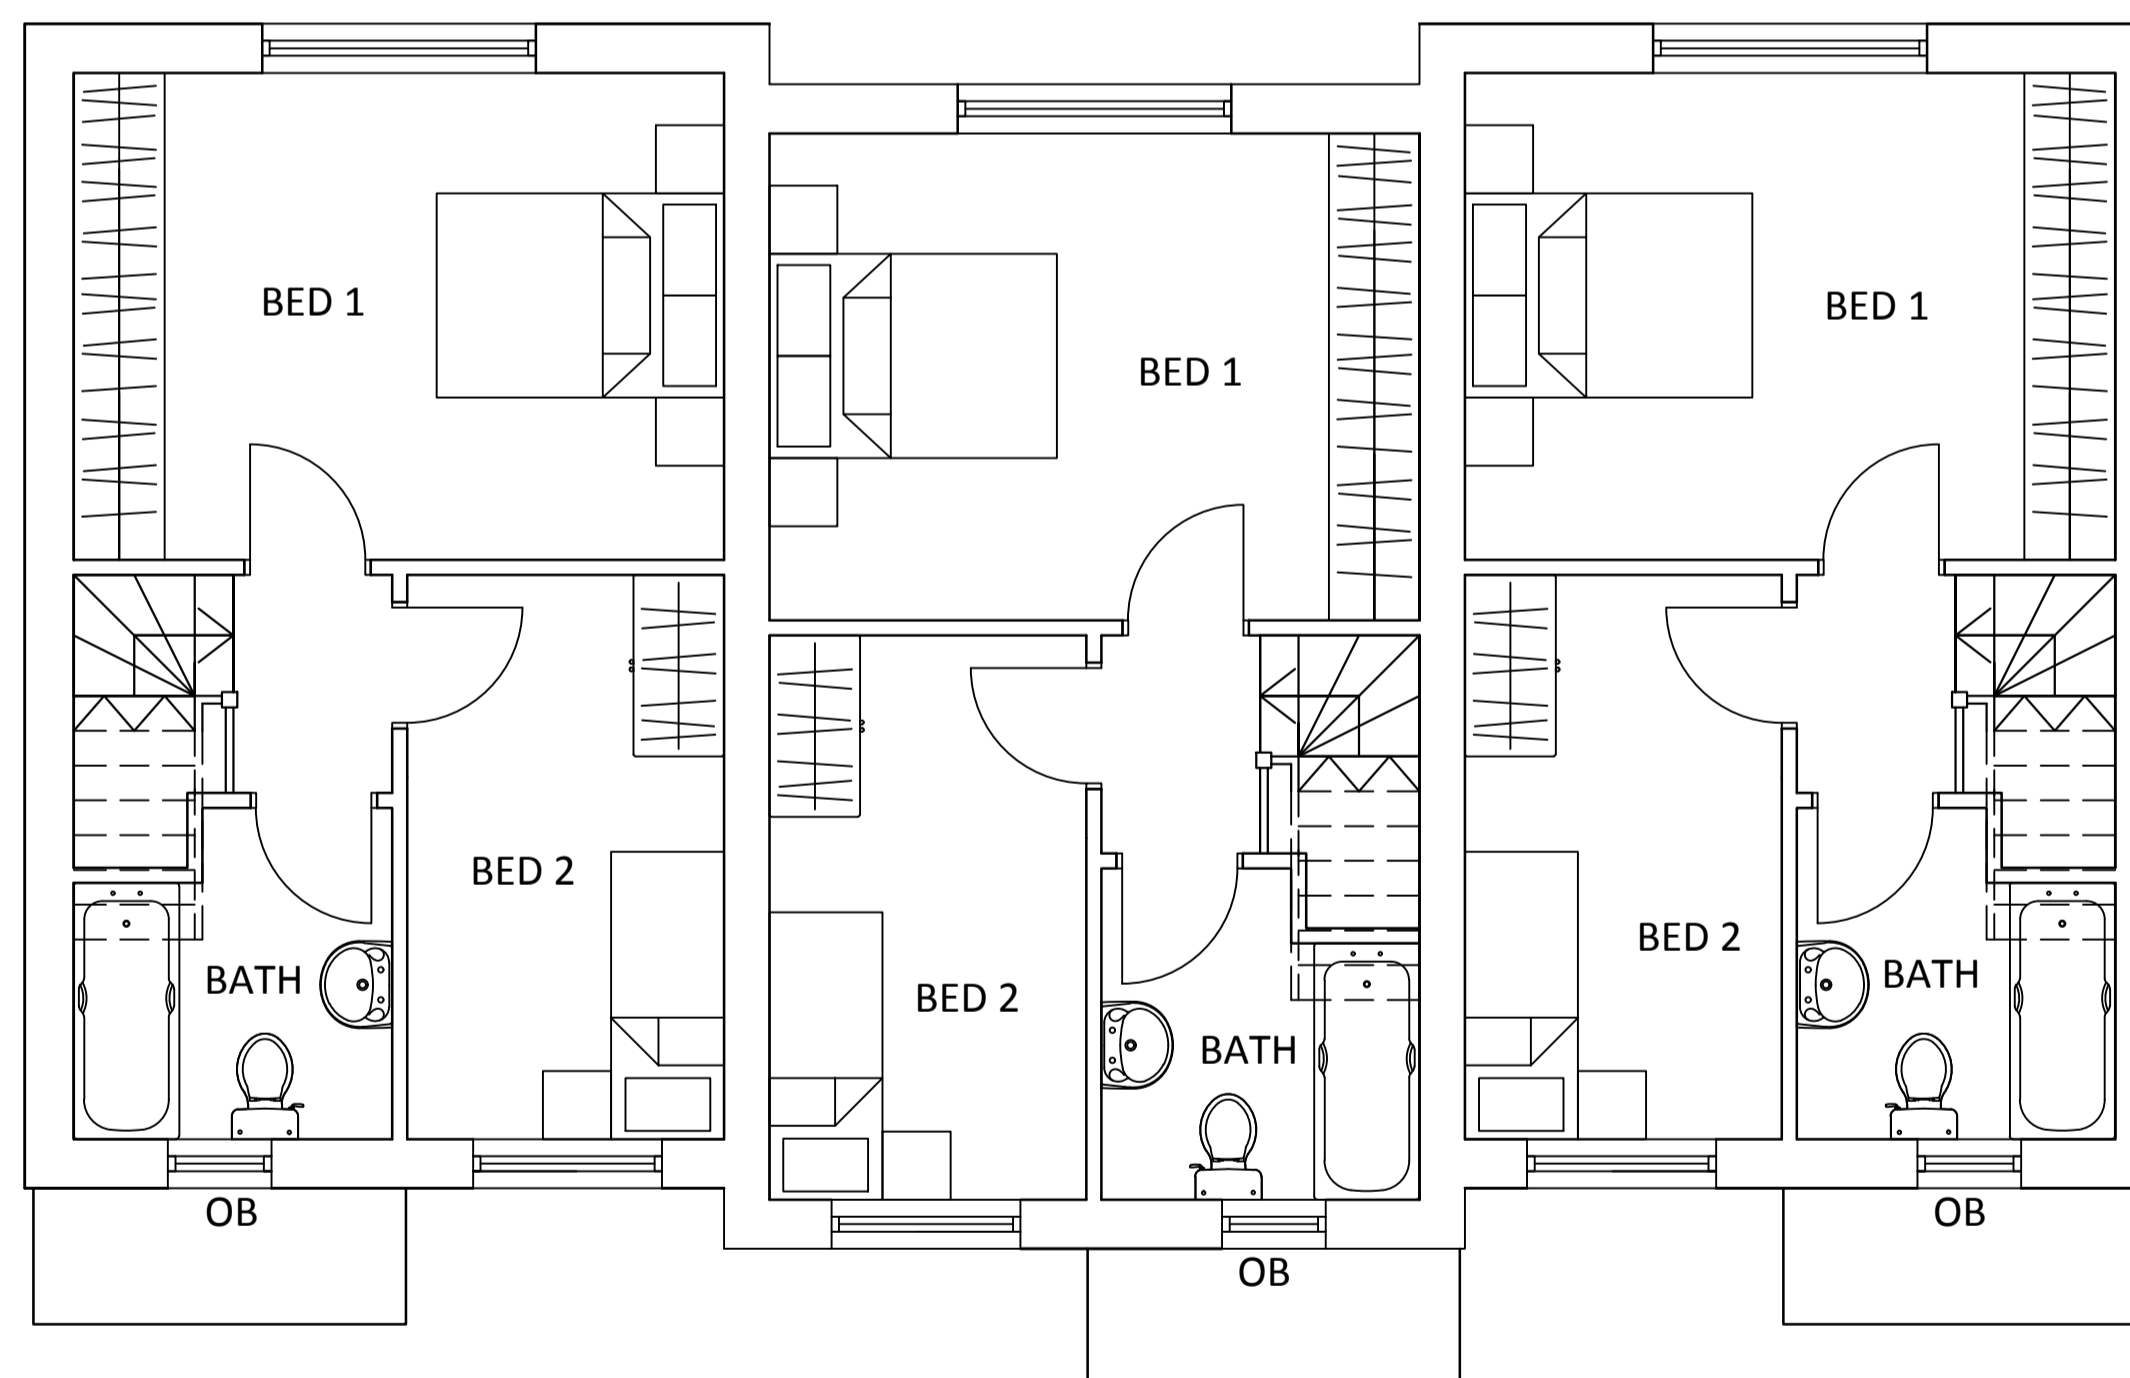

FIRST FLOOR PLAN
SCALE 1:50

MATERIALS SCHEDULE :	
WALLS :	RED BRICK
WINDOWS :	UPVC SASH
ROOF :	SLATE EFFECT TILES

SCHEDULE OF ACCOMMODATION :	
3 X 2 BEDROOM HOUSES @:	60.6 SQM / 625 SQFT

EXTERNAL AREA @:	218.2 SQM / 2347 SQFT
------------------	-----------------------

No.	Revision.	date	by

PROPOSED DEVELOPMENT,
R/O 75-79 KNIGHTSDALE ROAD,
WEYMOUTH,
DORSET,
DT4 0HU.

HARLEQUIN HOMES (UK) LTD

FLOOR PLANS AND ELEVATIONS
UNITS 2, 3 & 4

scale	AS SHOWN @ A1	checked
date	SEPTEMBER 2014	drawn JA

8488 / 102

Anders Roberts Cheer Ltd

