



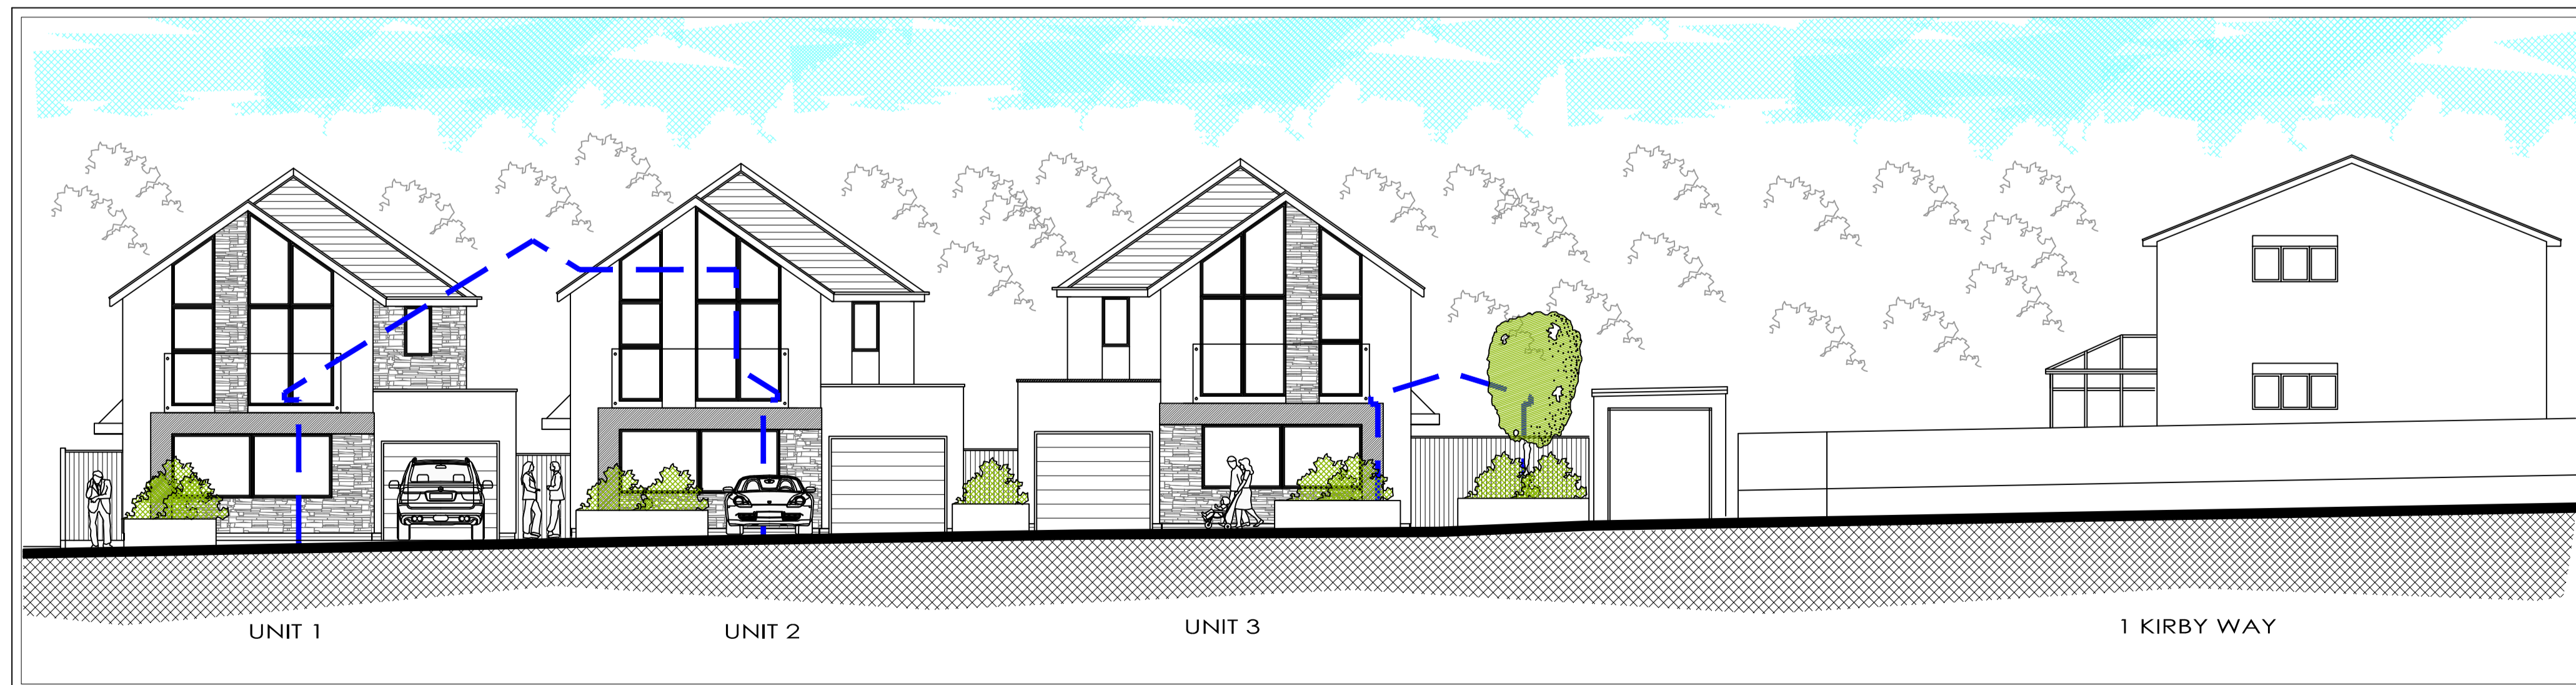
PROPOSED SITE PLAN SCALE 1:200
BASED ON TOPO SURVEY INFORMATION



BLOCK PLAN SCALE 1:500
BASED ON ORDNANCE SURVEY INFORMATION
PLEASE NOTE DISCREPANCY BETWEEN TOPO & OS INFO
Ordnance Survey Licence No: 100007080



LOCATION PLAN SCALE 1:1250
BASED ON ORDNANCE SURVEY INFORMATION
PLEASE NOTE DISCREPANCY BETWEEN TOPO & OS INFO
Ordnance Survey Licence No: 100007080






PROPOSED STREET SCENE (FOR ILLUSTRATIVE PURPOSES ONLY)
SCALE 1:100


NOTES

- 1 The contents of this drawing are copyright.
- 2 Do not scale. Figured dimensions only to be used.
- 3 Contractors must verify all dimensions and report any discrepancies before putting work in hand or making any shop drawings.

PLEASE NOTE AN DOMESTIC SPRINKLER SYSTEM MAYBE REQUIRED

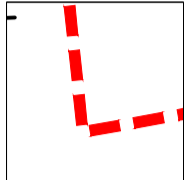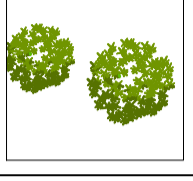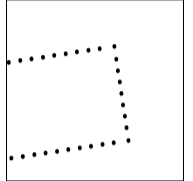LEGEND

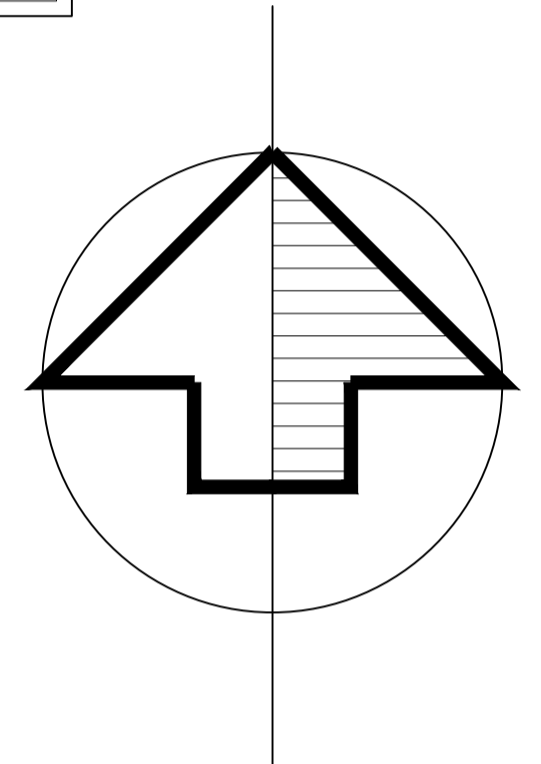-  SITE BOUNDARY
-  PROPOSED PLANTING
-  EXISTING BUILDING TO BE DEMOLISHED



SCHEDULE

SITE AREA = 0.19ACRES
= 0.08 HECTARES
3 X 4 BEDROOM HOUSES
6 X PARKING SPACES

E	SITE PLAN & STREET SCENE REDESIGNED FOLLOWING SCHEME	13/04/15	GR
D	APPLICATION AT 12 TUCKTON CLOSE ADDED TO BLOCK & LOCATION PLAN	08/04/15	GR
C	HOUSE TYPES AMENDED	23/02/15	GR
B	PLOT 2 REVISED	23/02/15	GR
A	HOUSE TYPES AMENDED	17/02/15	GR

No.	Revision.	date	by

PROPOSED DEVELOPMENT
10 TUCKTON CLOSE
BOURNEMOUTH
BH6 3HY

HARLEQUIN HOMES (UK) LTD

SITE, BLOCK, LOCATION PLAN
& STREET SCENE

scale AS SHOWN @ A1	checked
date JAN 2015	drawn GR
8524 / 100	A B C D E

Anders Roberts Cheer Ltd

