


NOTES


- 1 The contents of this drawing are copyright.
- 2 Do not scale. Figured dimensions only to be used.
- 3 Contractors must verify all dimensions and report any discrepancies before putting work in hand or making any shop drawings.

LEGEND

 EXISTING HOUSE TO BE DEMOLISHED

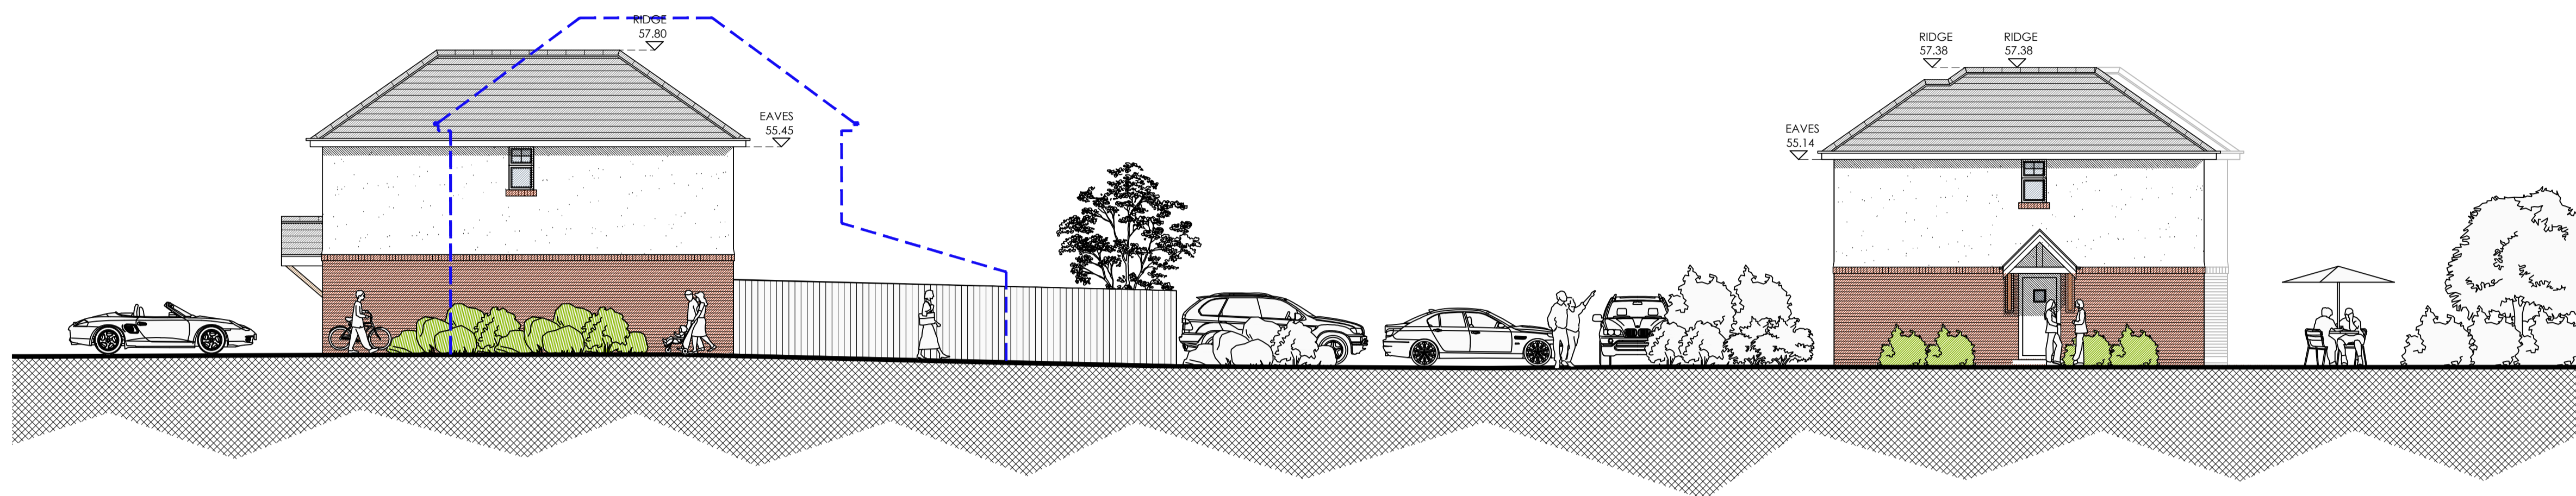

SITE SCENE  
(SECTION A-A)  
SCALE 1:100

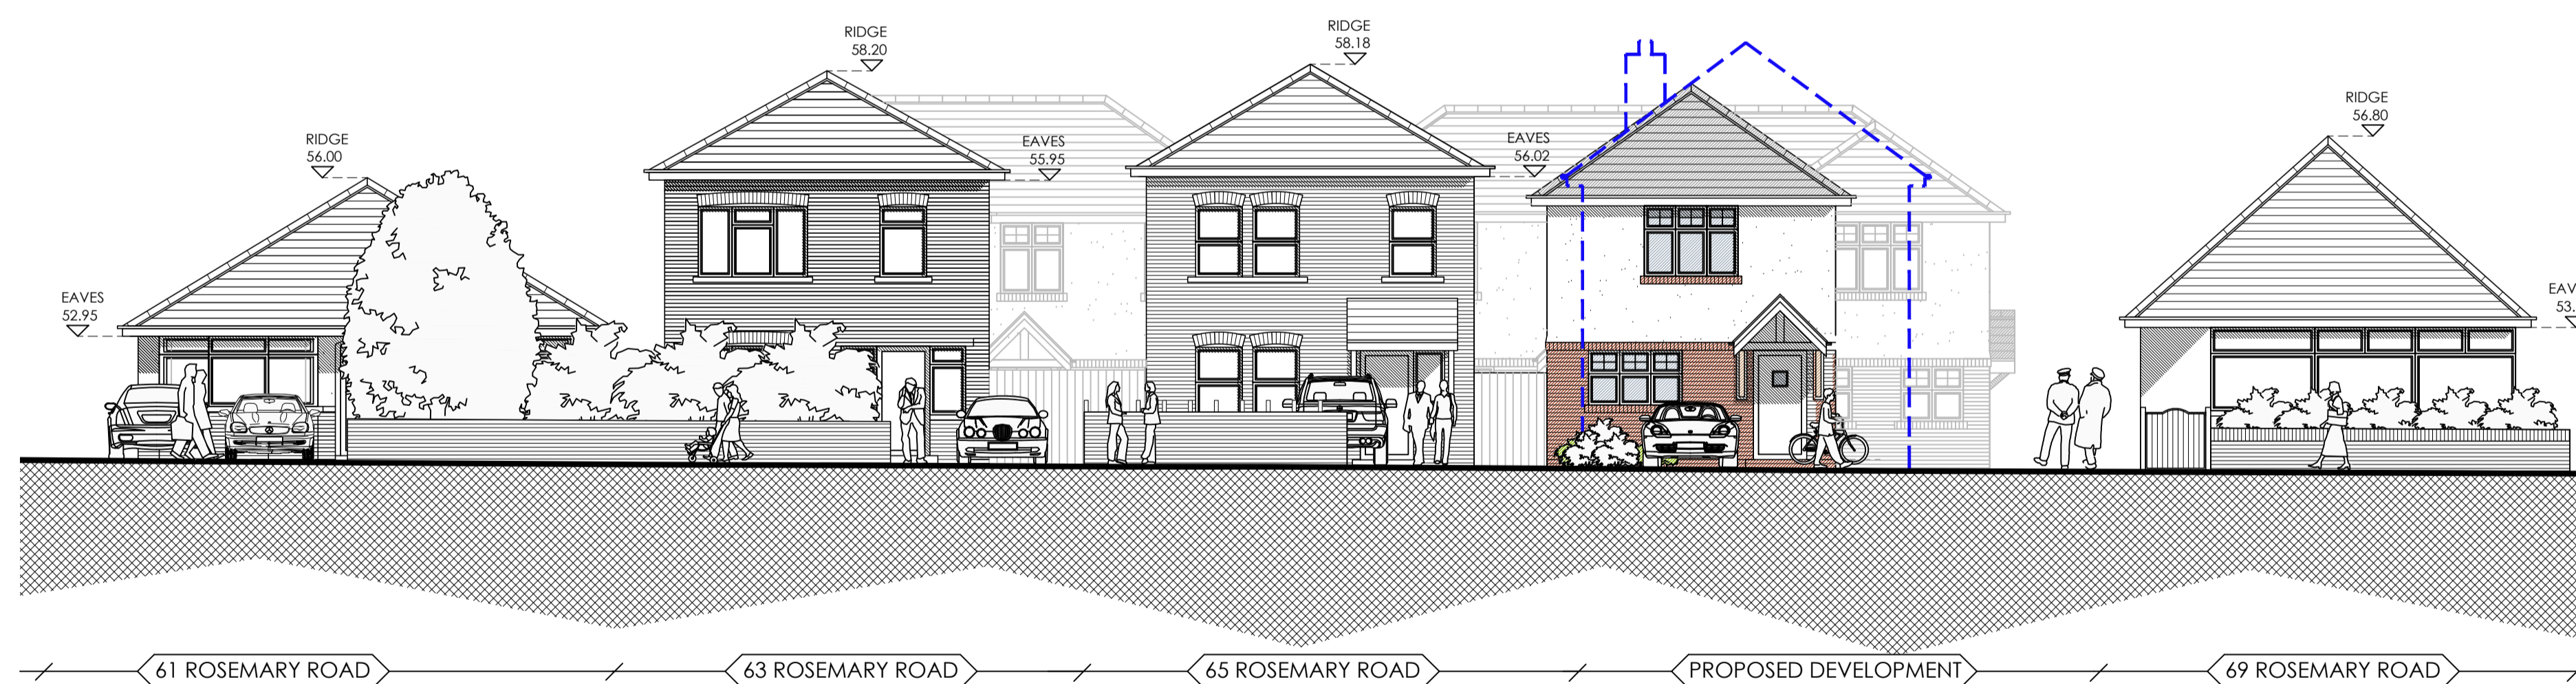

STREET SCENE  
SCALE 1:100

No.	Revision.	date	by

PROPOSED DEVELOPMENT,  
63 - 67 ROSEMARY ROAD,  
POOLE,  
DORSET,  
BH12 3HA.

HARLEQUIN DEVELOPMENTS

STREET SCENE & SITE SECTION

scale AS SHOWN @ A1	checked GR
date AUGUST 2015	drawn JA

8443 /204

Anders Roberts Cheer Ltd

Chapel Studios, 14 Purewell,  
Christchurch, Dorset, BH23 1EP

Tel: +44 (0) 1202 479919  
E-mail: enquiries@andersroberts.com  
Web: www.andersroberts.com

